


NOTES

1. No dimensions are to be scaled from this drawing except for planning purposes.
2. Contractors must verify all figured dimensions on site before commencing any work or making any stop drawings.
3. This drawing is the sole copyright of Savills and no part may be reproduced without the written consent of the above.
4. Site Location Plans are prepared from the Ordnance Survey Map with the sanction of the Controller of H.M. Stationery Office. Crown Copyright Reserved.

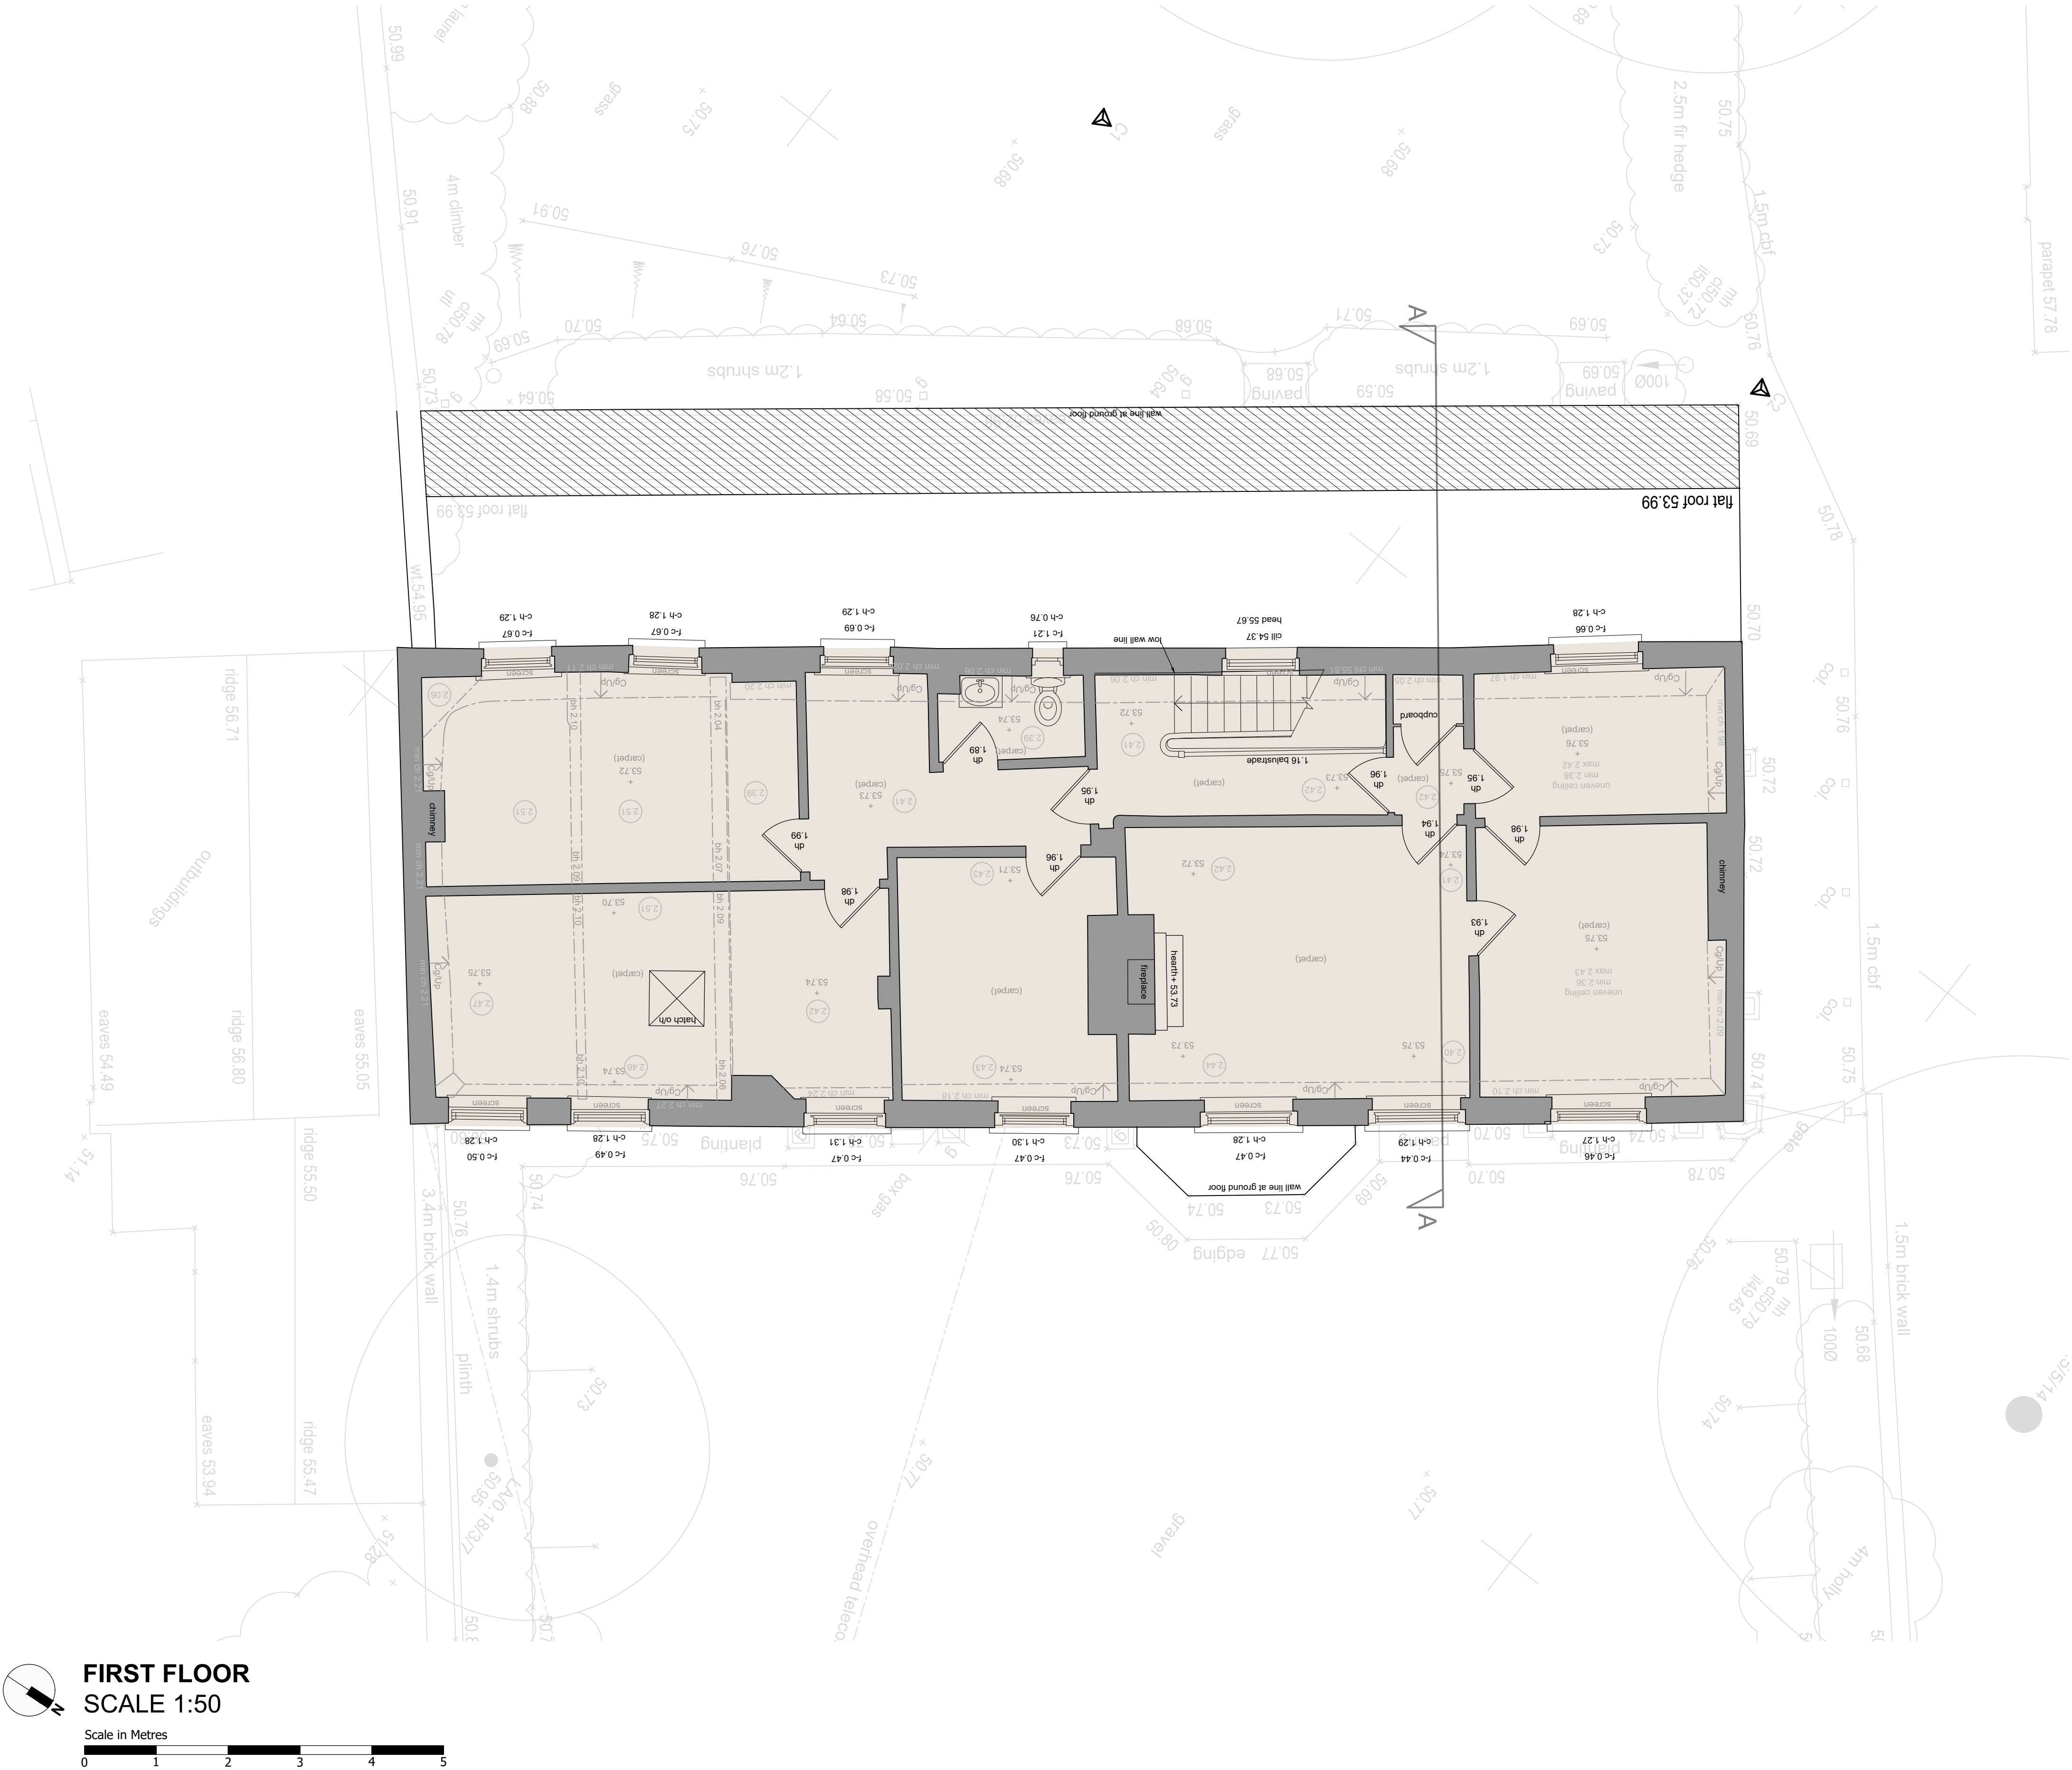

Rev	Description	By	Date
Drawing Status			
PLANNING			
			
RURAL CONSULTANCY SERVICES			
Savills (UK) Limited			
Exchange House, Petworth			
West Sussex. GU28 0BF			
Telephone: + 44 (0)1798 345 980			
Fax: + 44 (0)1798 345 998			
www.savills.co.uk			
Client			
ATKINS PROPERTIES LIMITED			
Project			
CEDARS COTTAGE			
16 CHURCH STREET			
EPSOM			
Drawing Title			
EXISTING			
FIRST FLOOR			
Scale	Date	Drawn	Checked
1:50 @ A1	OCT20	APB	/
Drawing Number	Rev.	Project Number	
3 011	/	467261	