


19

21 Elmwood Drive

23

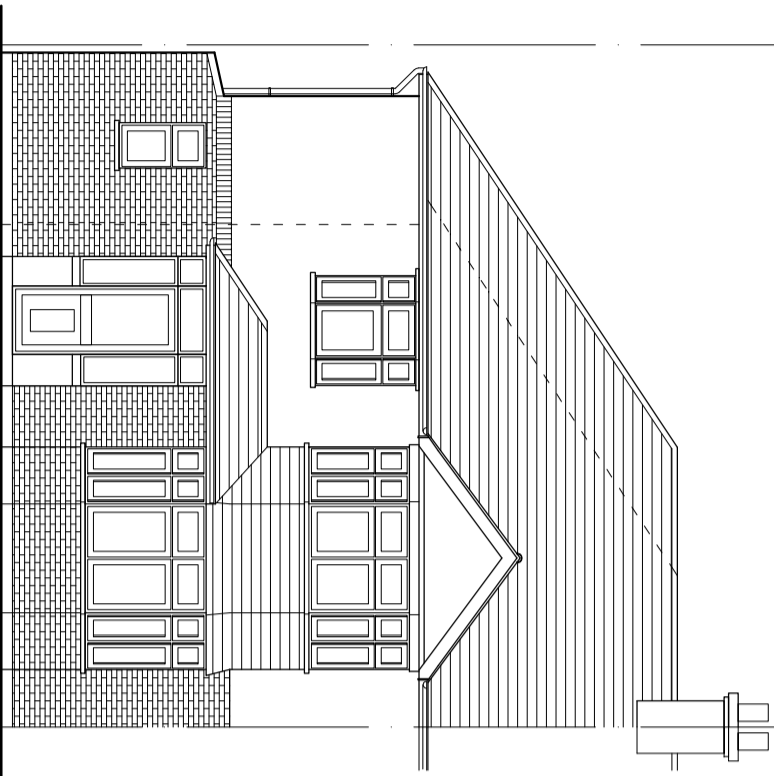


Proposed Front Elevation

Scale : 1/100@A4

19

21 Elmwood Drive


23

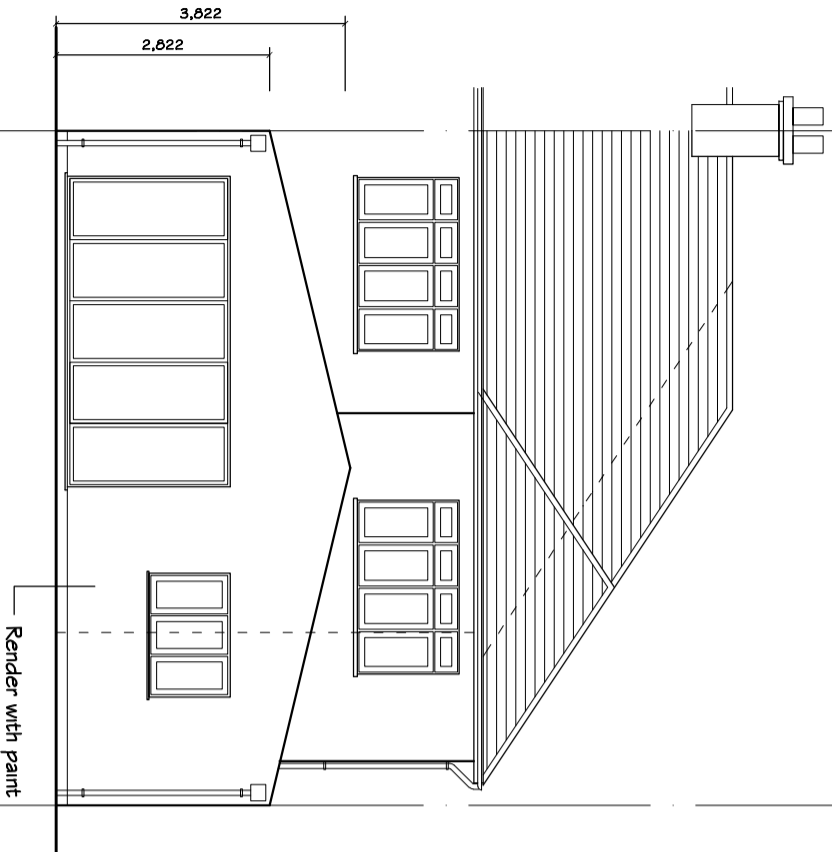

Proposed Rear Elevation


Scale : 1/100@A4

23

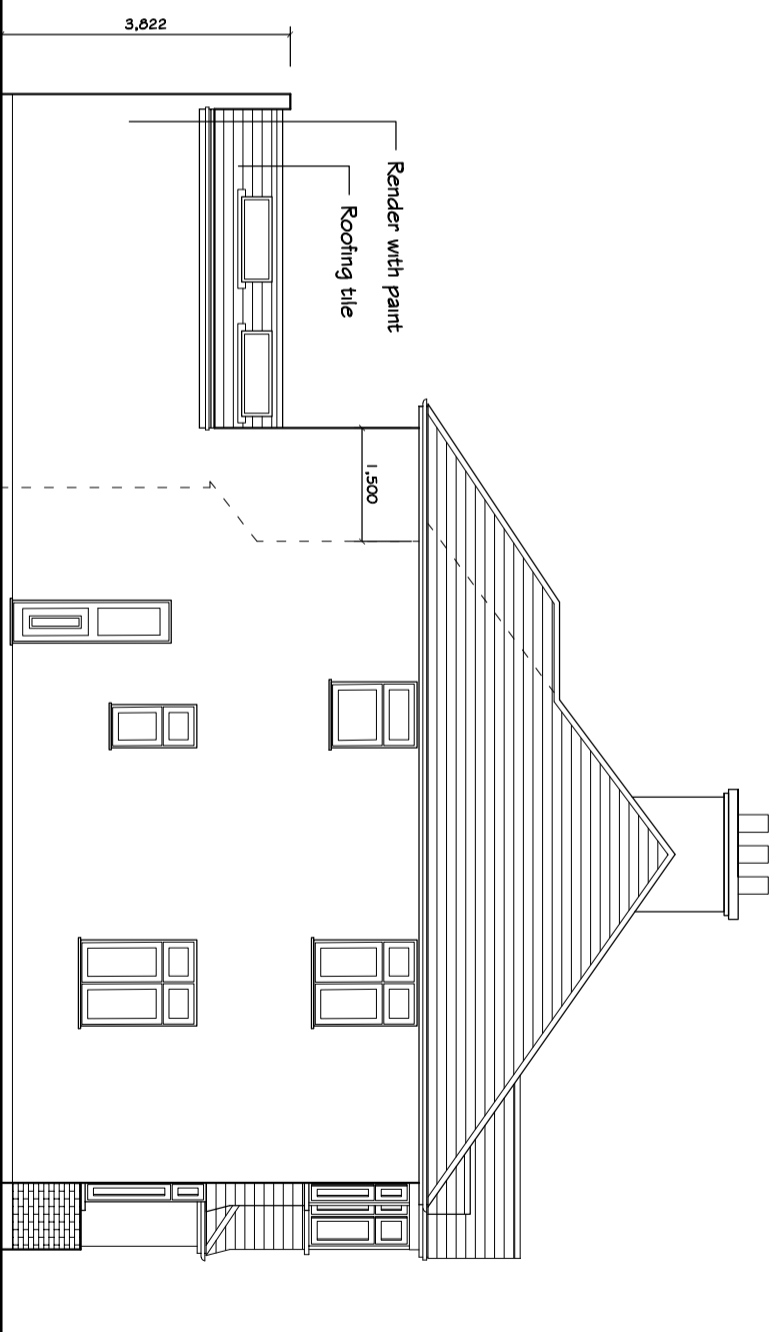

Proposed Left Elevation

Scale : 1/100@A4

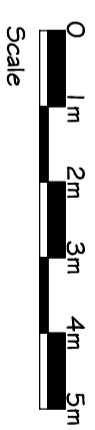


Scale

0 1m 2m 3m 4m 5m

Scale

0 2m 5m 10m

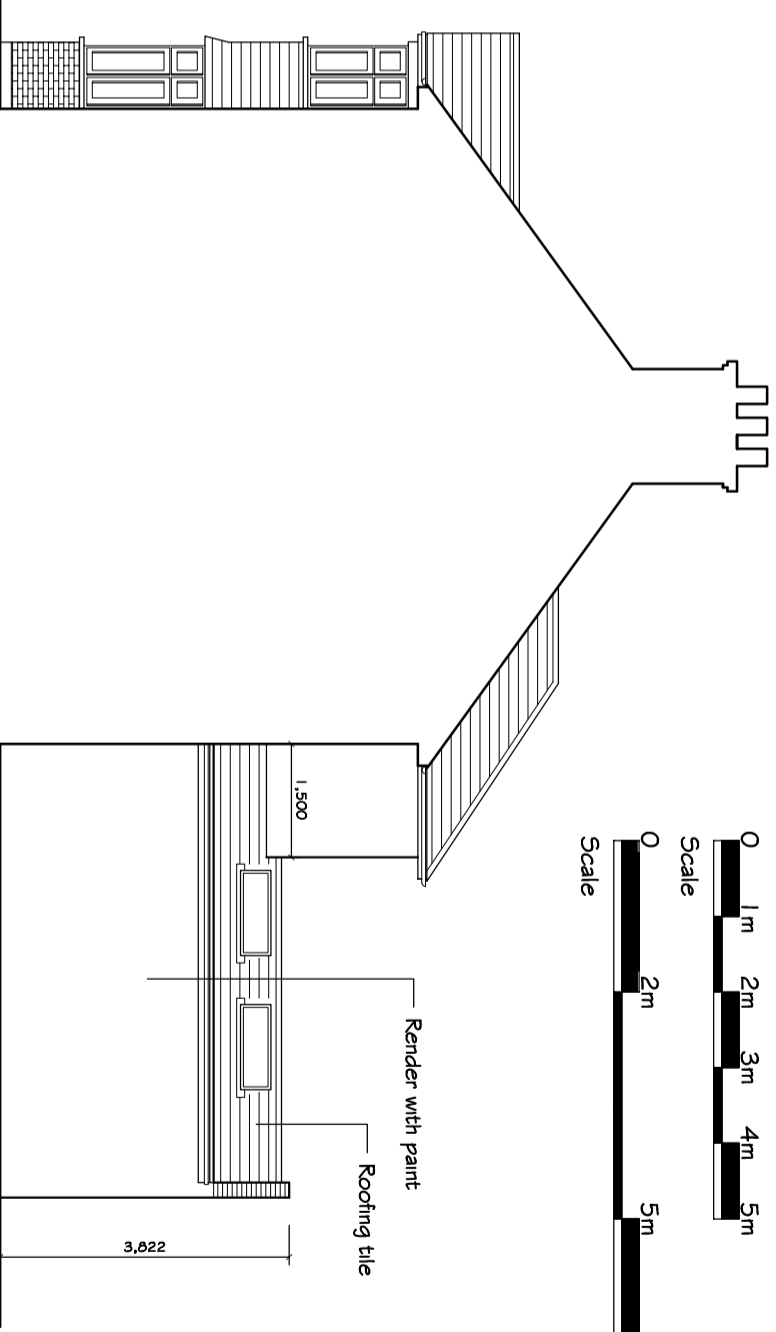

Proposed Right Elevation

Scale : 1/100@A4

No.	Date	Rev. Description	App. Drawn

Project Title		File Name	
21 Elmwood Drive			
EPSOM			
Drawing Title			
Proposed Elevation (Revised-2)			
Project Code			
Approved By		Scale	
		1/100	
Designed By		Drawing No.	
Han Bang		P - 2	
Drawn By			
Han Bang			
Date			
25/01/2021			