
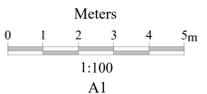
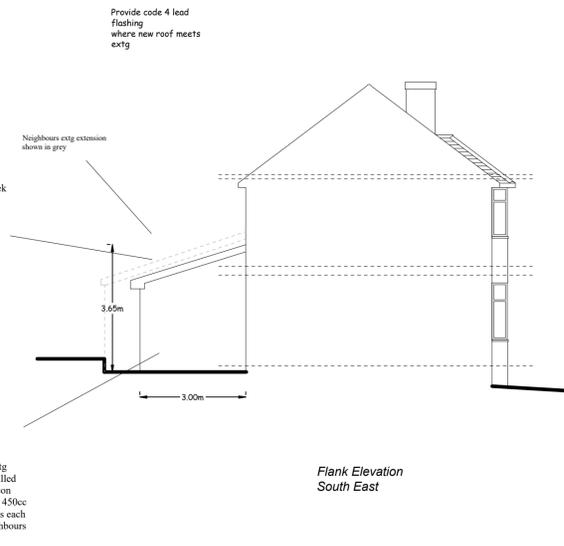
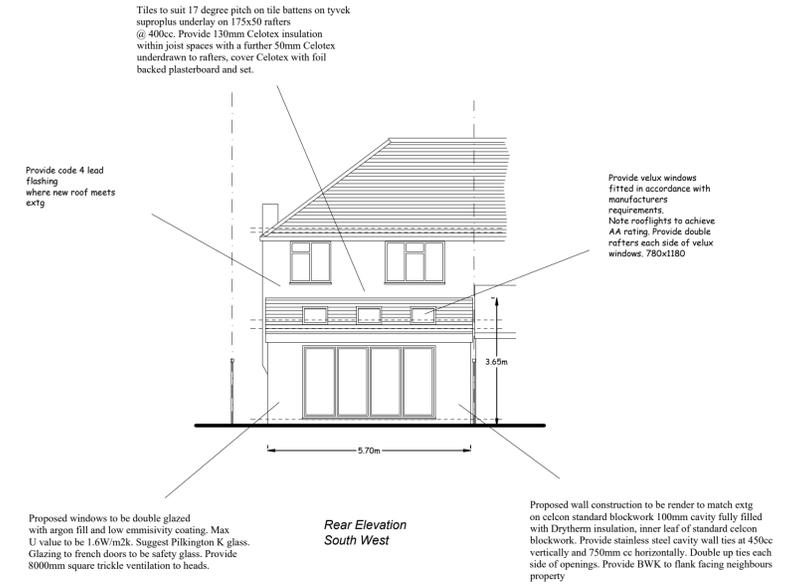


Roof Plan

Tiles to suit 17 degree pitch on tile battens on tyvek supraplus underlay on 175x50 rafters @ 400cc. Provide 130mm Celotex insulation within joist spaces with a further 50mm Celotex underdrawn to rafters, cover Celotex with foil backed plasterboard and set.

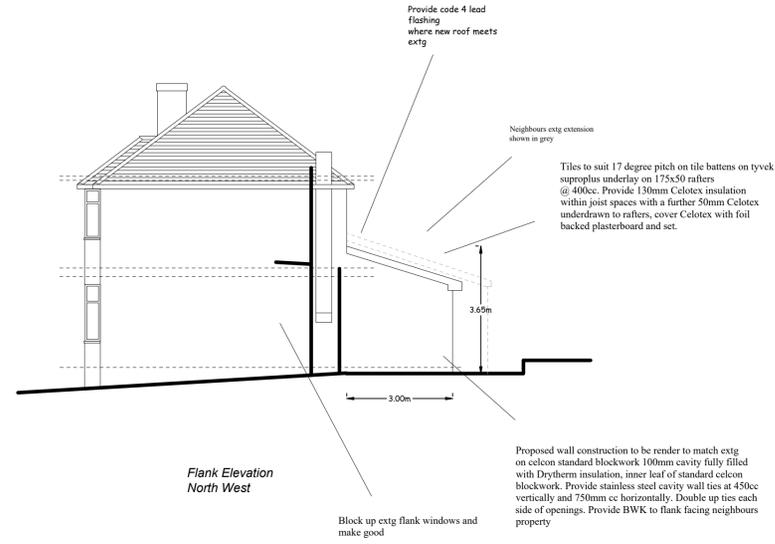

Client	Mr and Mrs Antonopoulos	Drawing Title	Proposed Elevations	
Job Title	Extension At-21 Shawford Road West Ewell. KT19 9SW	Scale	1:100	Date February 2021
		Drawing No	20/46-03	Drawn By KRS Designs