




FRONT ELEVATION A

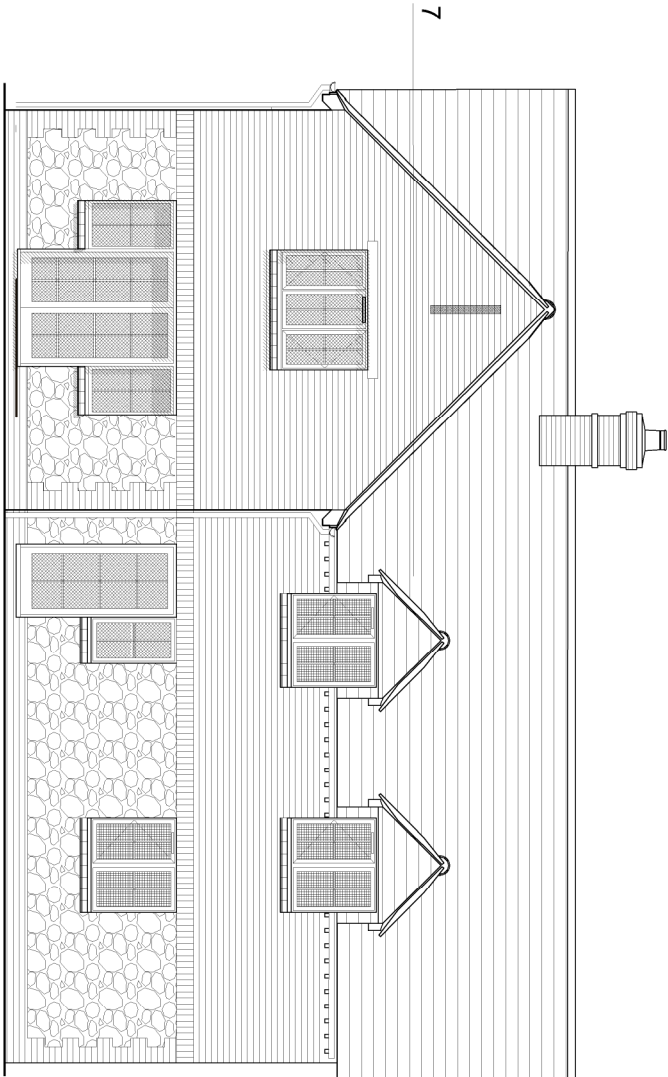

REAR ELEVATION C

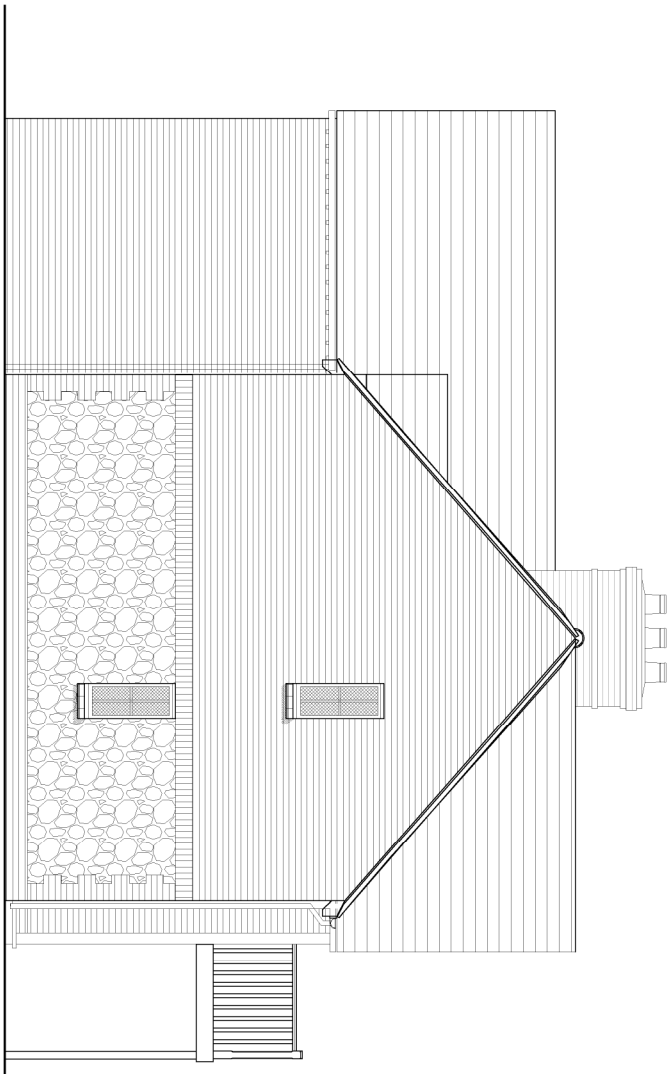


SIDE ELEVATION B

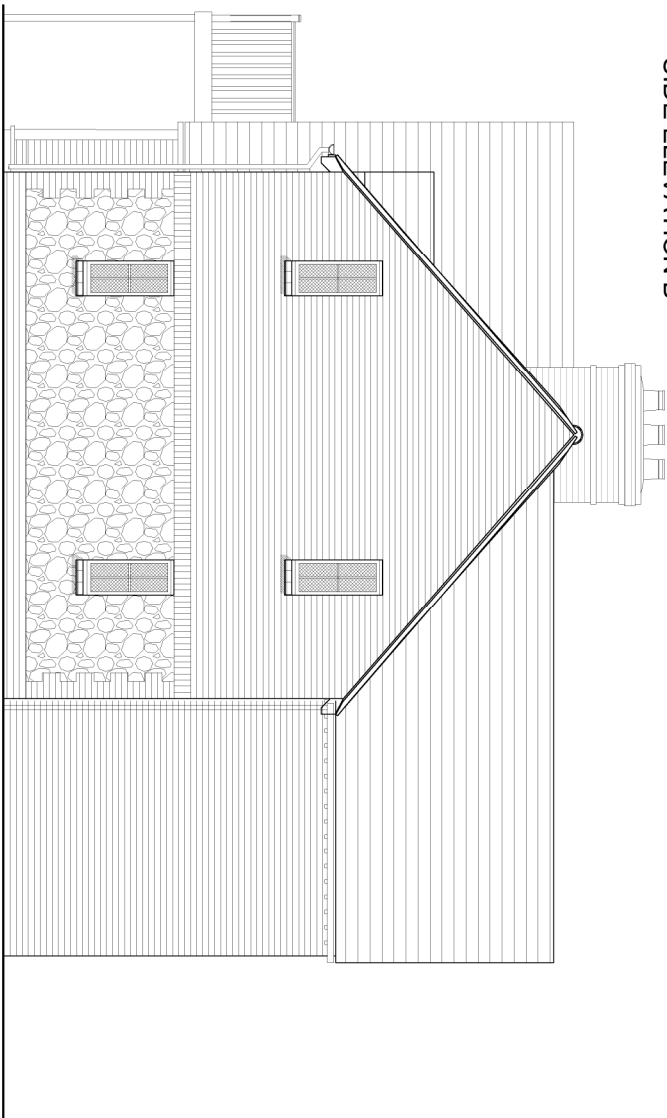


SIDE ELEVATION D

1. Brick quoin detail
2. Soldier course banding detail
3. Creasing tile cill detail
4. Black painted steel balcony and railing
5. Facing red brick
6. Brown clay roof tiles
7. Red facing tile to front and cheeks of dormers & porch
8. Conservation rooflight
9. Black aluminum gutters and rain water pipes
10. Coursed natural stone
11. White painted timber windows

KEY PLAN

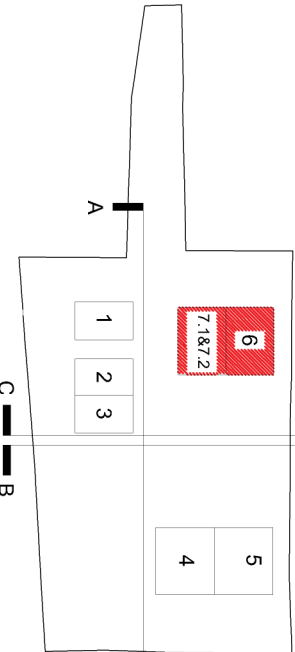

ROOF PLAN

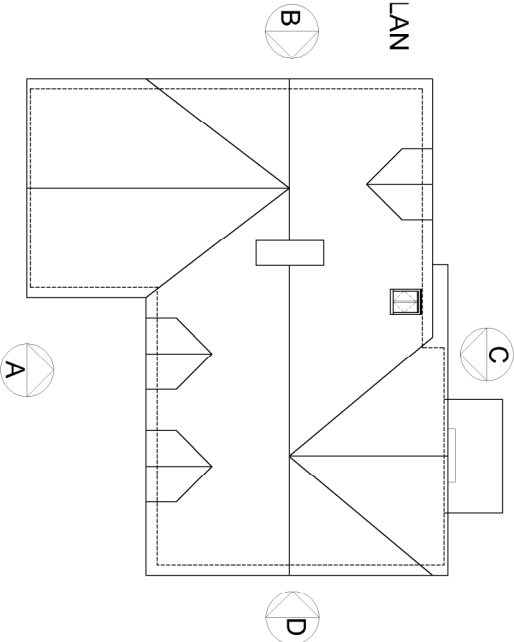

C	20/01/2021	Windows on Side Elevation B moved
B	04/01/2021	Unit 7 split into 2nc. flats - now unit 7.1 & 7.2. Unit 6 enlarged to 2 bed - now unit 6
A	22/10/2020	Scheme redesign in response to planning consultation
/	03/04/2020	Planning issue

Land to rear of George Pub Littlemore	Date:	01/10/2020
KJD Investments	Scale:	1:100@A3
Units 6 & 7	Status:	Preliminary
Proposed Elevations	Drawn:	JR
190277 - A - 05 - 203	Revision:	C

tel: 01869 226610  
email: enquiries@nca-architecture.co.uk  
www.nca-architecture.co.uk

7 Court Farm Bams  
Medcroft Road  
Tackley, OXON  
OX5 3AL

nca-architecture

0 1 2 3 4 5m

