




Proposed




Existing


Welcome Signs to be removed

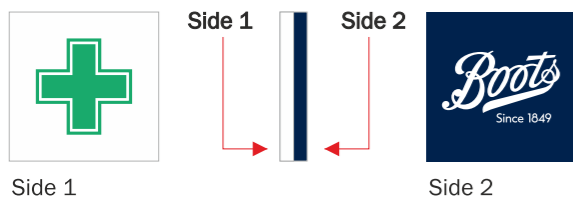


**Sign L**  
600 x 600mm projecting sign - fit to Centre of Right Fascia. Graphic cut in projecting sign, backed and pushed through opal acrylic, green vinyl to face of cross, approx 2 / 3mm projecting\*, back illuminated with LED, lighting tray to rear of cross. Logo height: 520mm

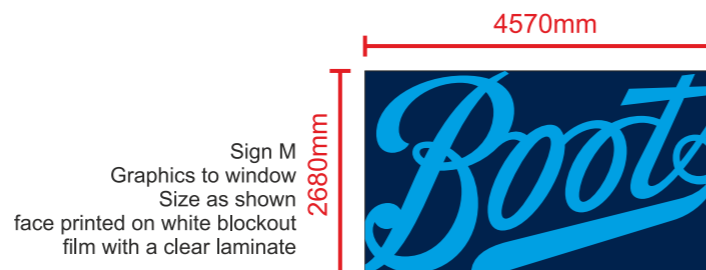

**Sign M**  
Graphics to window Size as shown face printed on white blackout film with a clear laminate

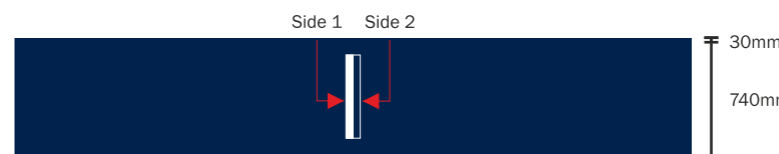


**Sign J**  
Market st fascias  
Right Fascia Size: 4,475mm x 740mm + 30mm upstand  
3mm aluminium powder coated to match RAL 5013, supplied with fixing rails, 100mm deep projecting sign (Sign L) centred

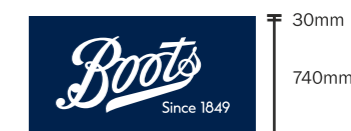

**Sign K**  
Market st fascias  
Left Return  
Fascia Size: 1,500mm x 740mm + 30mm upstand  
3mm aluminium powder coated to match RAL 5013, supplied with fixing rails, 100mm deep. 'Boots since 1849' cut in 10mm 1T77 LED acrylic, Logo height: 508mm



**Sign H**  
Market st fascias  
Left Fascia Size: 4,375mm x 740mm + 30mm upstand  
3mm aluminium powder coated to match RAL 5013, supplied with fixing rails, 100mm deep.  
Cross cut from 8mm opal 050 acrylic, pushed through approx 3mm, all acrylic being back lit with LED trays, cross having an applied translucent green vinyl with white keyline.

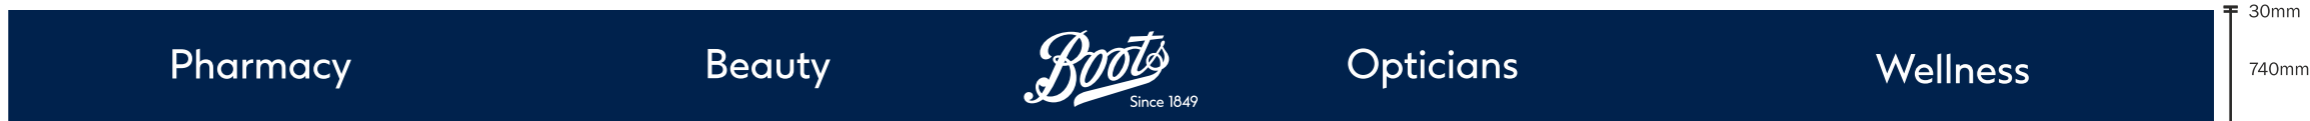

**Sign I**  
Market st fascias  
Main Fascia Size: 14,580mm x 740mm + 30mm upstand  
3mm aluminium powder coated to match RAL 5013, supplied with fixing rails, 100mm deep. 'Boots since 1849' cut in 10mm 1T77 LED acrylic, pushed through approx 5mm. Acrylic category text cut in 8mm opal 050 acrylic, pushed through approx 3mm, all acrylic being back lit with LED trays.  
Cap height of 'P' in Pharmacy = 196mm. Logo height: 508mm



BOOTS - OXFORD - CORNMARKE ST - 330 - 141285



Contact details

19 Oxleasow Road, East Moons Moat, Redditch, B98 0RE  
T: 01527 504 250  
F: 01527 504 251  
W: www.sign-specialists.co.uk  
E: enquiries@sign-specialists.co.uk



ISO Approved

Rev dates

B) -  
C) -  
D) -  
E) -  
F) -  
G) -  
H) -  
I) -  
J) -  
K) -

Customer - Boots

Location - 6-8 Cornmarket St, Oxford OX1 3HL  
Date drawn - 5th January 2021  
File Location - J:\The Boots Company PLC