


Do not scale from this drawing. Drawing not to be used for construction. All dimensions and levels to be checked on site before any work commences. If in doubt please ask.

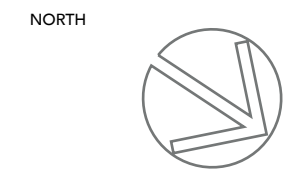

**PROJECT STAGE**

- Preliminary
- Feasibility
- Planning
- Building Regs
- Tender
- Construction

**NOTES**

- Site boundary
- Adjacent properties

**SITE ADDRESS**

65A St Mary's Rd,  
Oxford, OX4 1PN

**CLIENT**

Dr Peter Sidgwick

**DRAWING NAME**

**PROPOSED GF  
& FF PLANS**

**SCALE**                      **DATE**

1 : 100 @ A3              Dec 2020

REVISION	DESCRIPTION	DATE

**3D VIEWS OF PROPOSAL**



AERIAL VIEW FROM THE FRONT



STREET VIEW FROM THE FRONT

- PROPOSED COVERED BIKE STORAGE AREA
- SECURE SIDE GATE
- DEDICATED BIN STORE AREA



**1** PROPOSED GF PLAN (scale 1:100 @A3)

**2** PROPOSED FF PLAN (scale 1:100 @A3)

