


# FASCIA SIGN

## TRADITIONAL STYLE - ALUMINIUM - MANUFACTURING & ASSEMBLY DETAIL

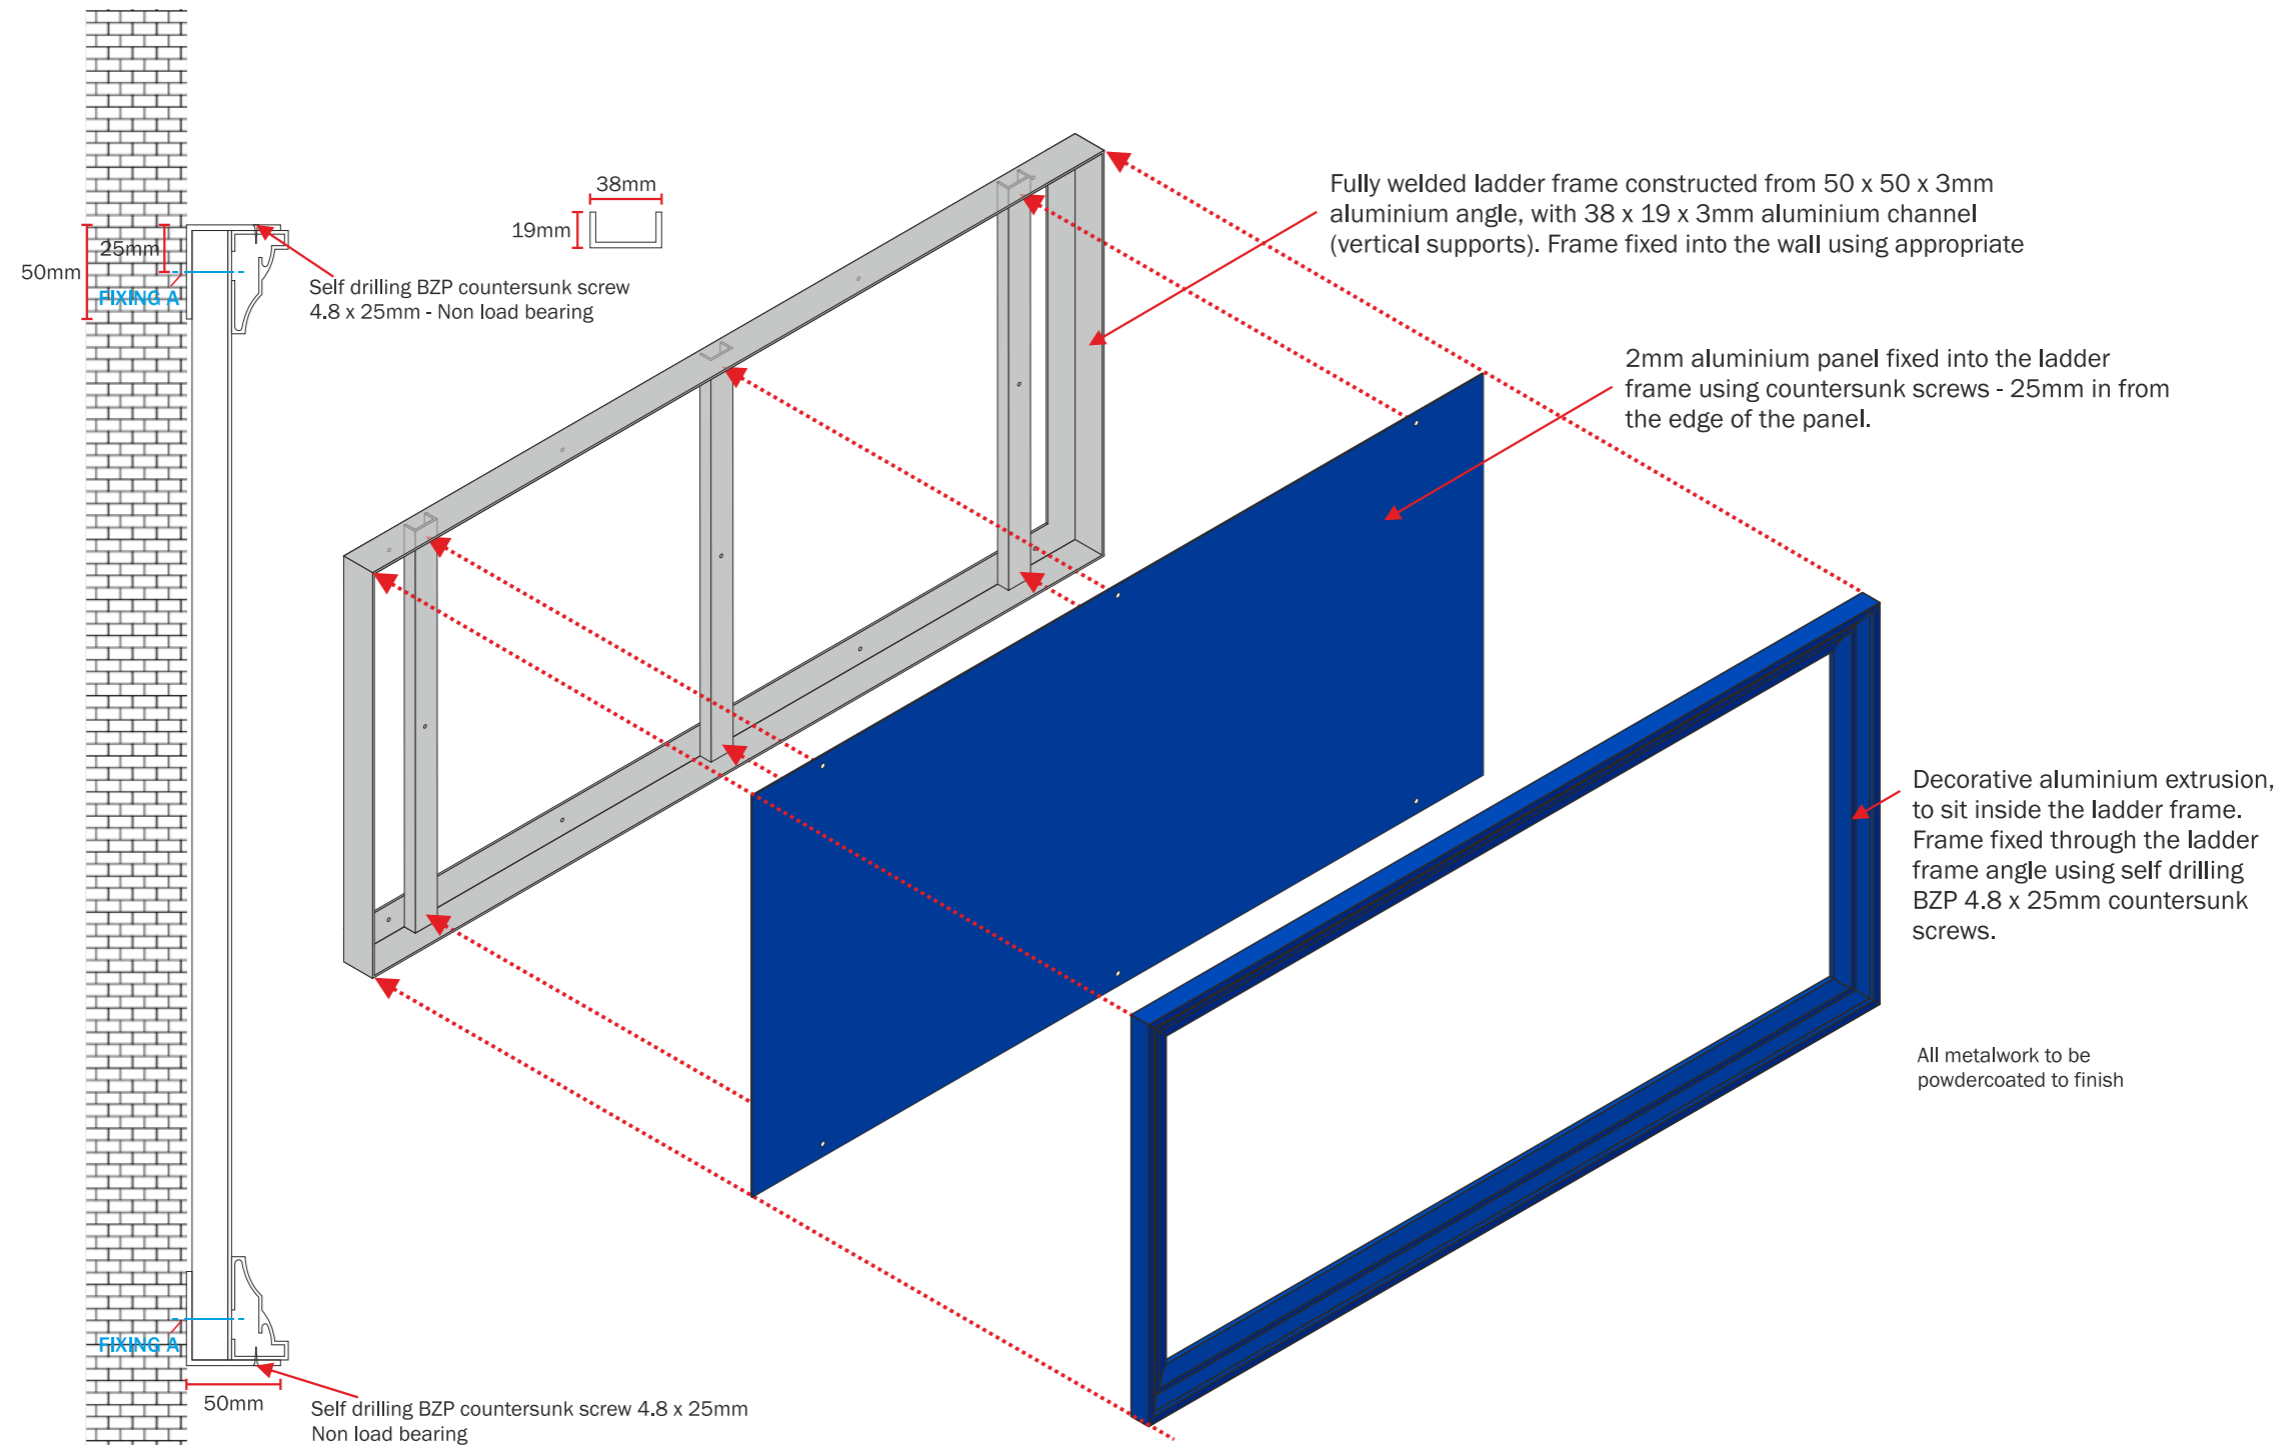

BOOTS - LYME REGIS - BROAD ST - 403 - 141276



**Sign Specialists**

### Contact details

19 Oxleasow Road,  
East Moons Moat,  
Redditch,  
B98 0RE

T : 01527 504 250  
F : 01527 504 251  
W : [www.sign-specialists.co.uk](http://www.sign-specialists.co.uk)  
E : [enquiries@sign-specialists.co.uk](mailto:enquiries@sign-specialists.co.uk)



ISO Approved

### Rev dates

B) -  
C) -  
D) -  
E) -  
F) -

G) -  
H) -  
I) -  
J) -  
K) -

Customer - Boots  
Location - 45 Broad St, Lyme Regis DT7 3QF  
Date drawn - 5th January 2021  
File Location - J:\The Boots Company PLC

Page 3 of 3

141276 - PLANNING