

FONT: Eurostile
FONT COLOUR: cmyk = 0,0,0,0, (white)



SURROUND COLOUR - cmyk = 0,0,0,100 (black)

NOTE MACHINE RED - cmyk = 15,100,100,0
NOTEMACHINE BLUE - cmyk = 100,90,10,0



TYPICAL FASCIA

Scale 1:10

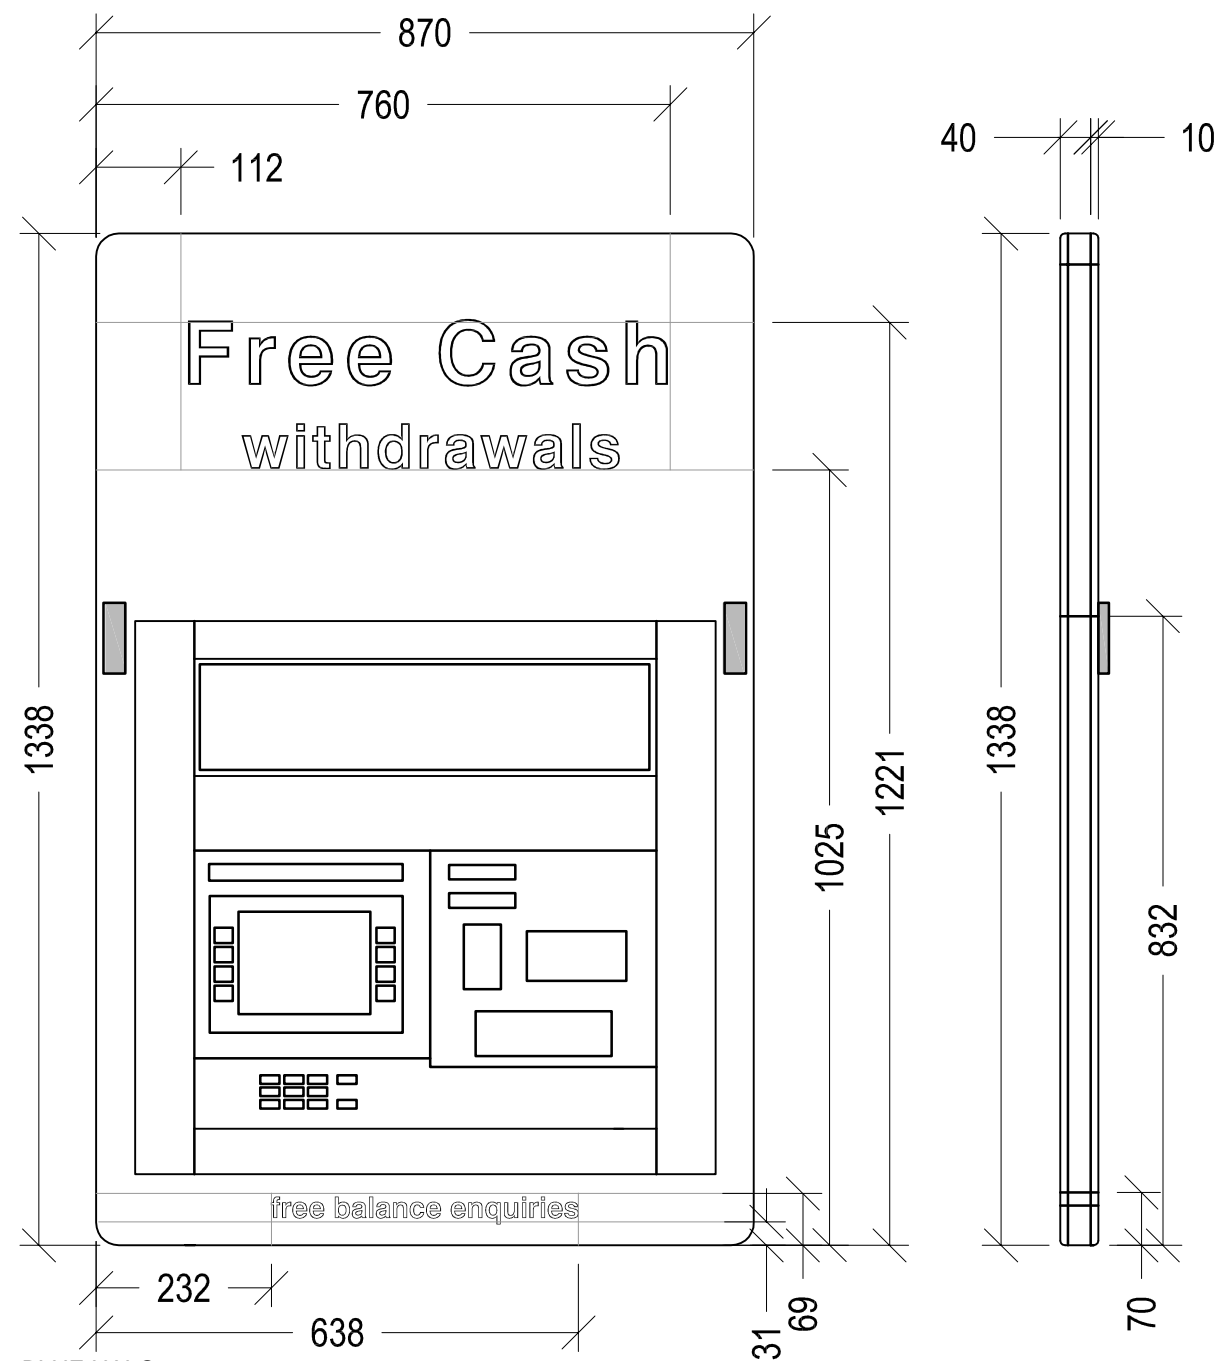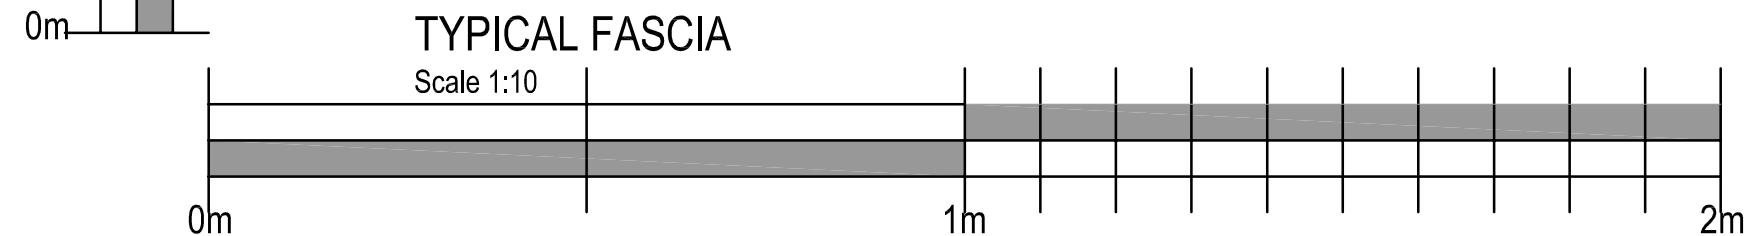

NOTE: BLUE HALO
illumination levels 286.478 cd/m

Date: Comments: By:

GENERAL NOTES:
1) All dimensions in millimeters unless otherwise stated.

Project:
NOTE MACHINE
GENERAL SITE INSTALLATION
ARRANGEMENTS

Drawing Title:
TYPICAL FASCIA ELEVATIONS - 5887

Ref: NM--GA--F1-B	Date: 29-01-2018	Rev:
Scale: 1:10	Paper: A3	Date Rev: