





Existing Front (No Change)




Proposed Rear

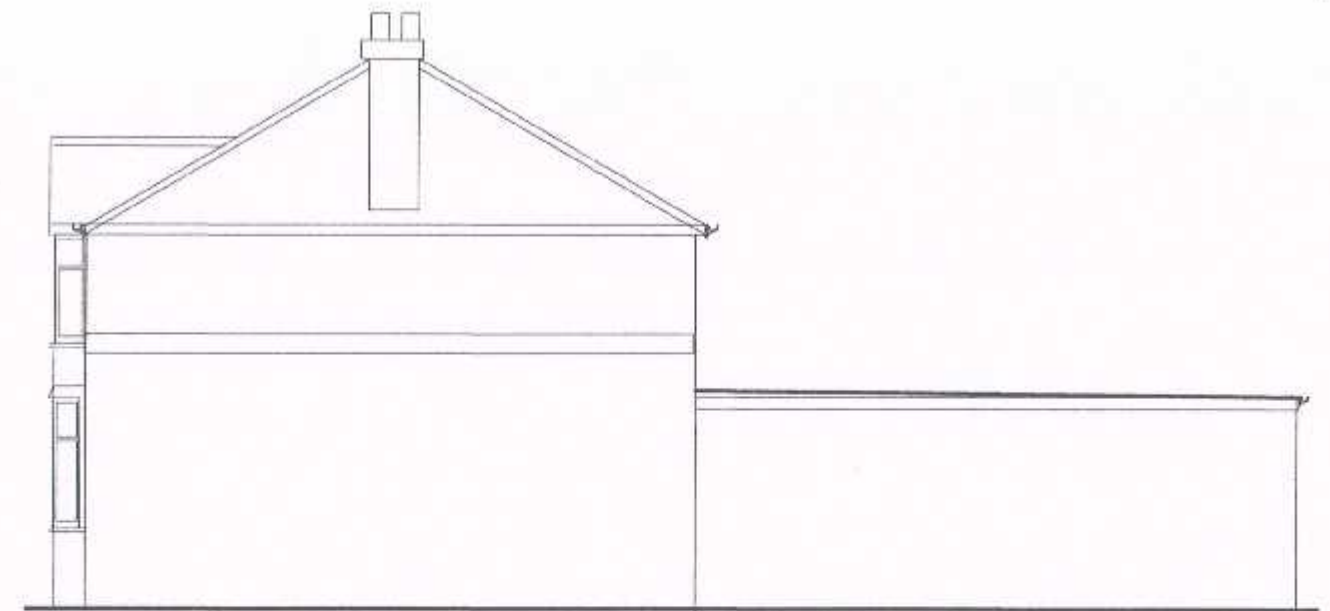

Proposed Side

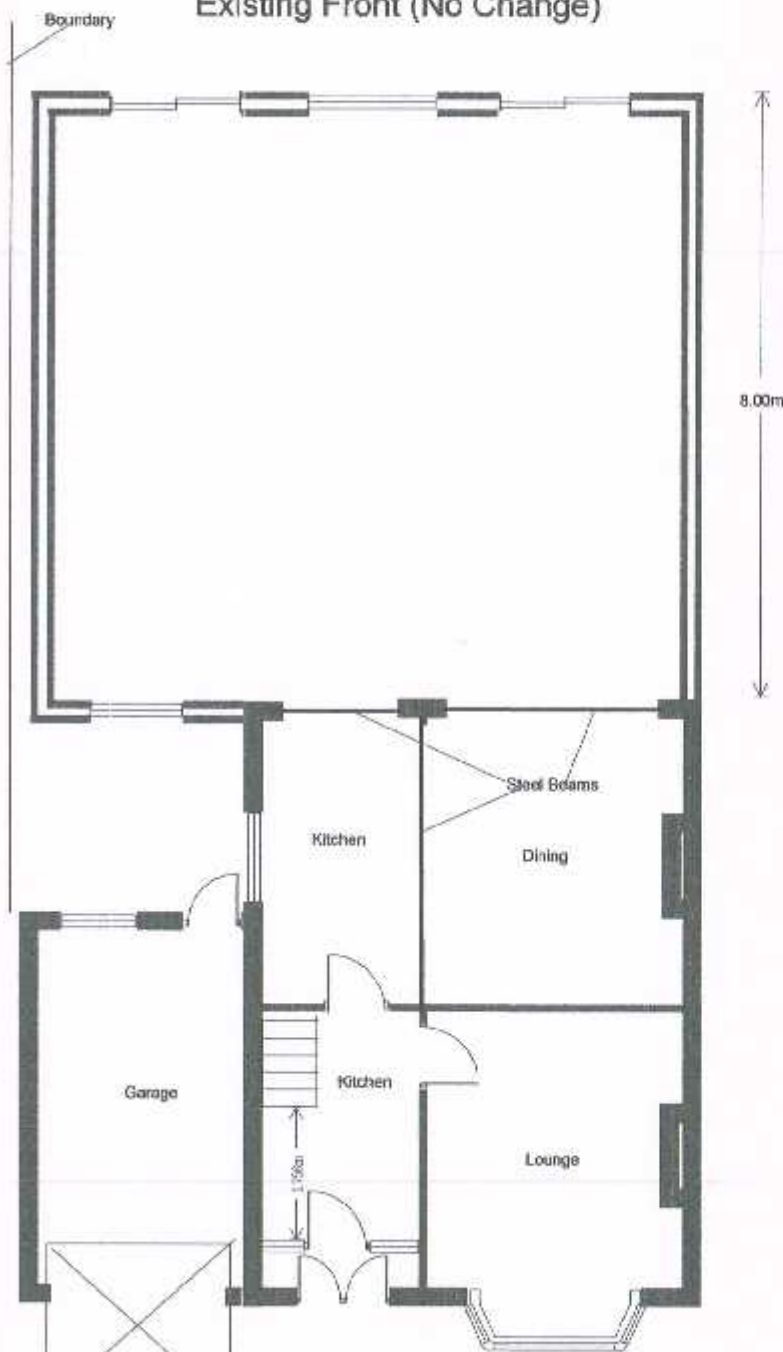


Proposed Ground Floor

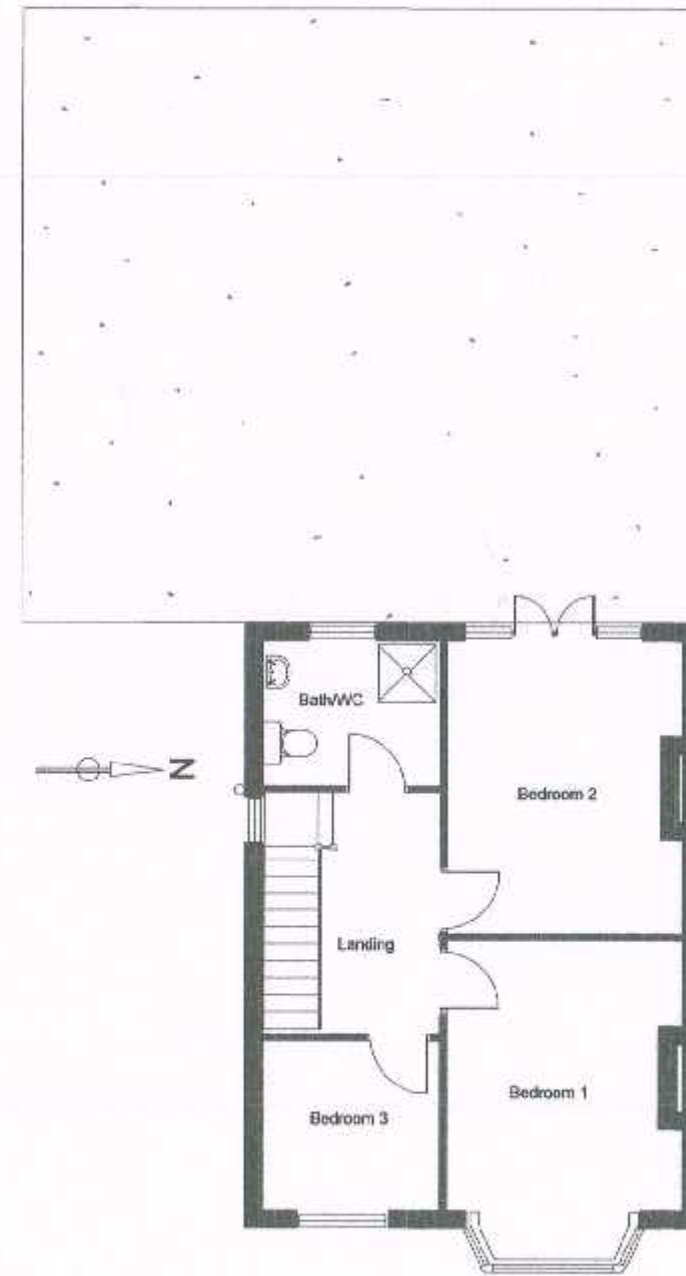

Proposed First Floor



Proposed Side

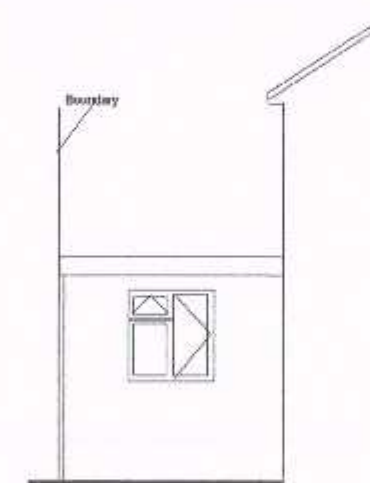

Proposed Front



Scale = 1:100 @ A3

Project
Existing

For
27 Eden Drive
Oxford

Drawn
Pope Ingram Associates
(Services & Management)
44 Campion Road
Abingdon OX14 3TQ
Tel: 01235 526676
Mob: 07881 408836

Scale 1 : 100

Drwg No: 2825/Exist

No part of the development shall overhang or encroach upon or over any part of any neighbouring property and the development shall be constructed wholly within the curtilage of the Application site.