






Proposed Front

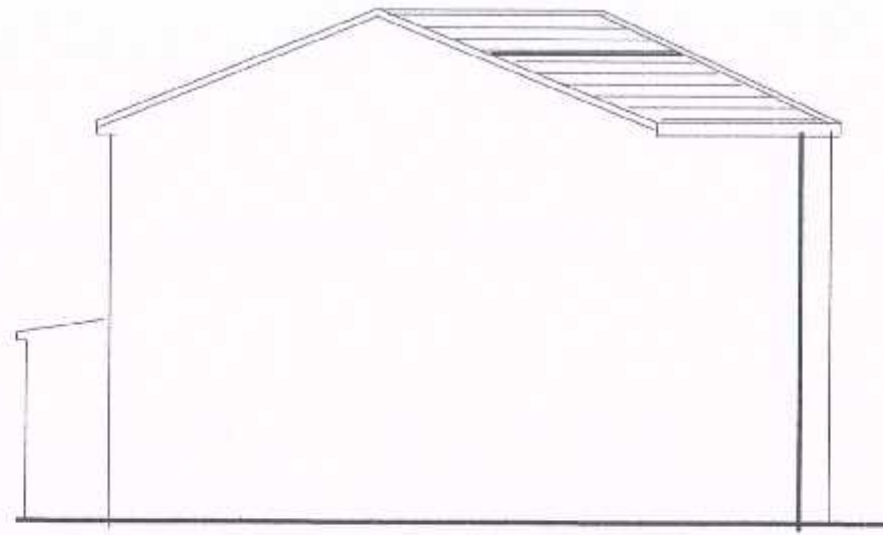


Proposed Side

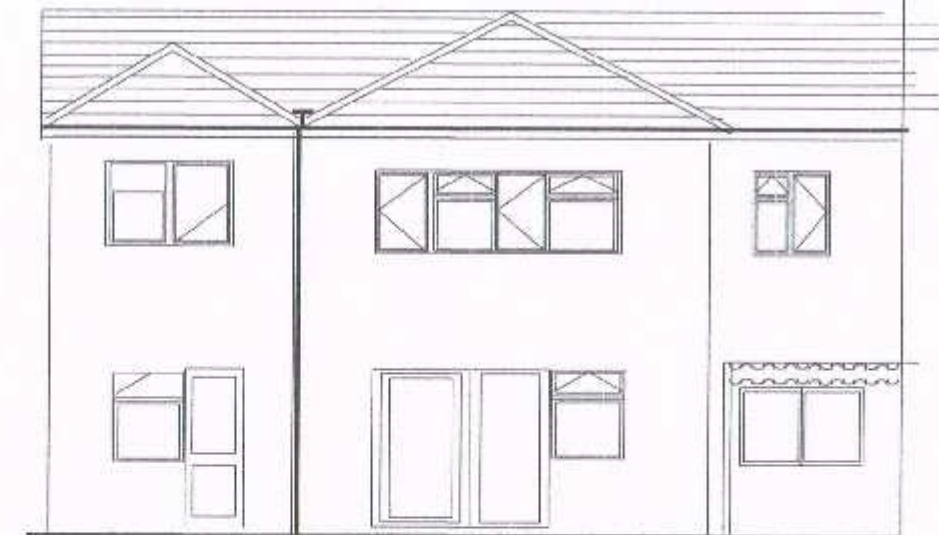


Proposed Rear

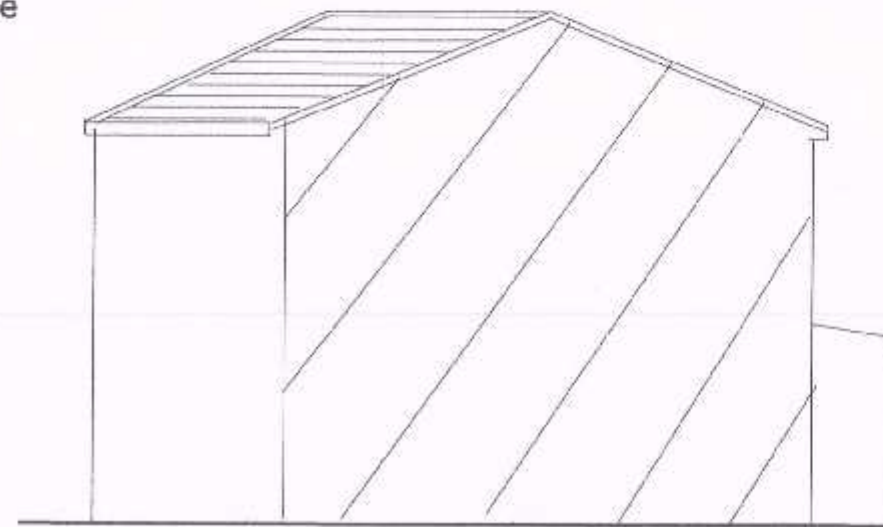


Proposed Side

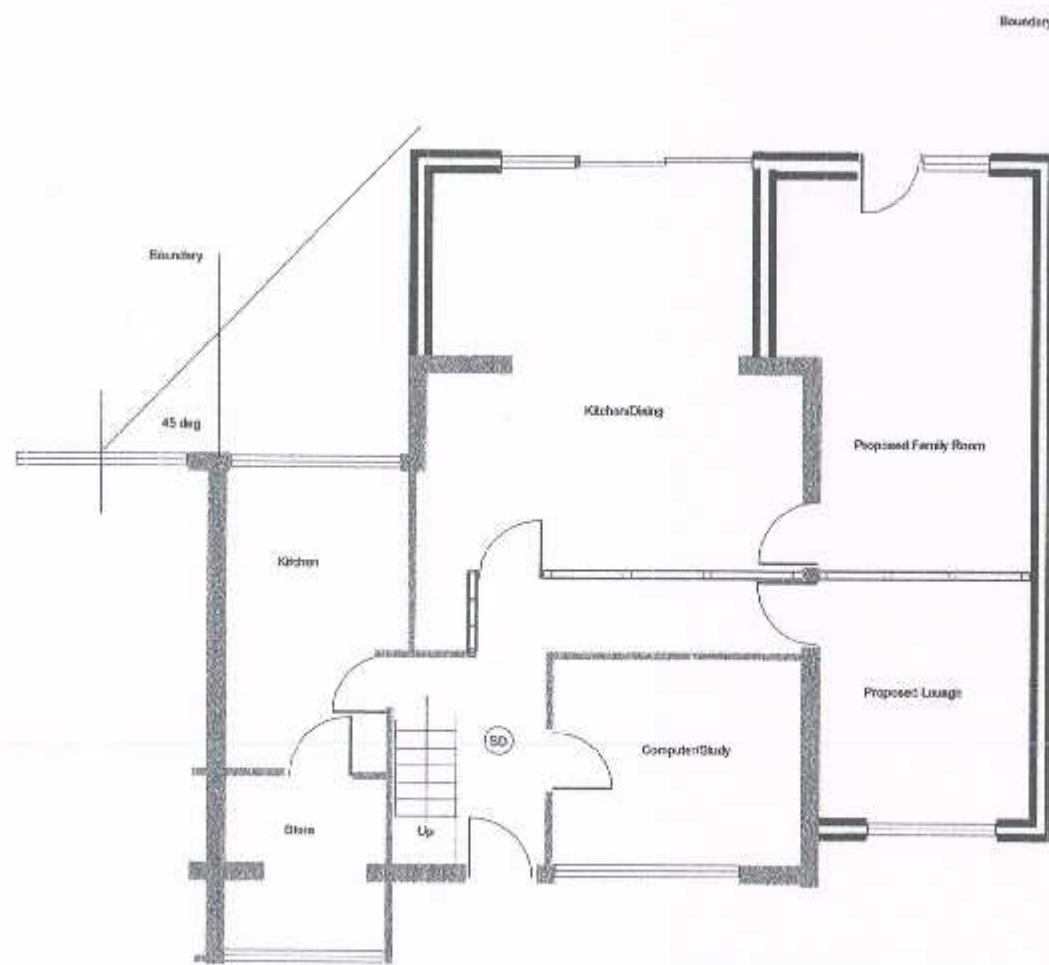

Proposed Ground Floor

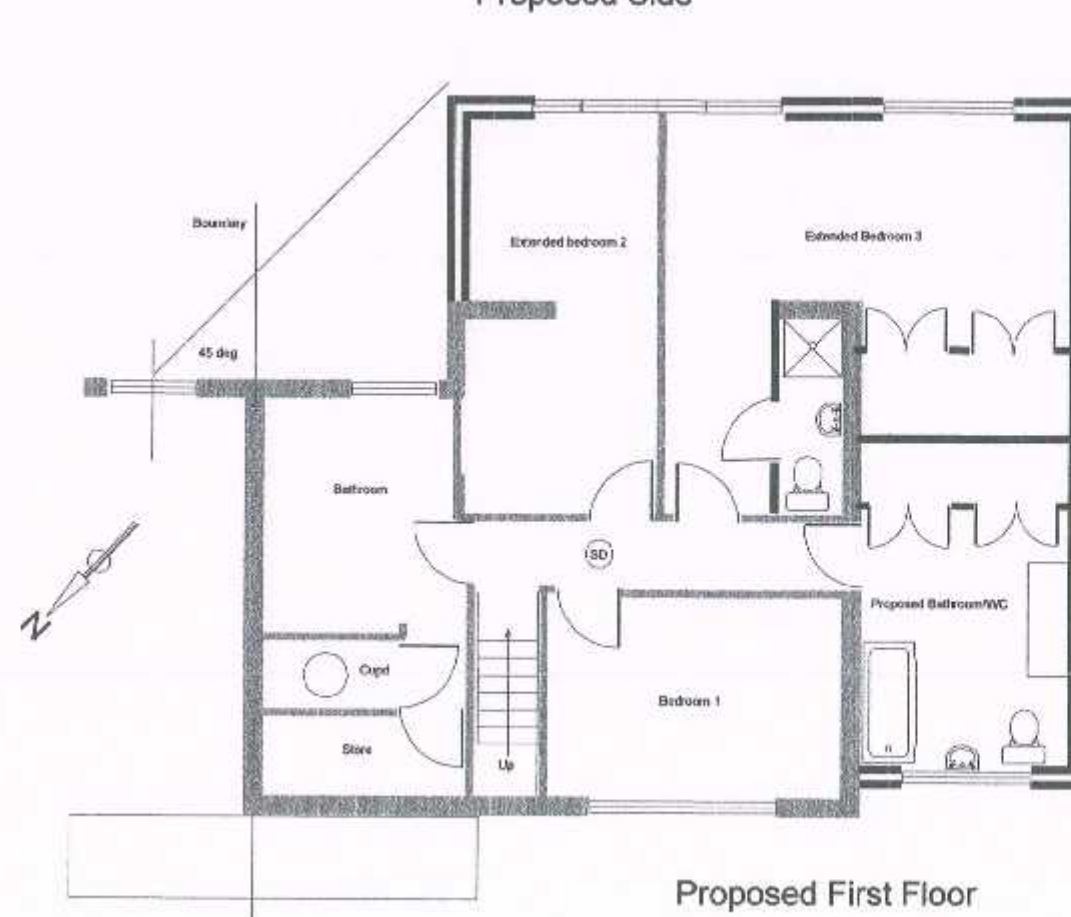

Proposed First Floor

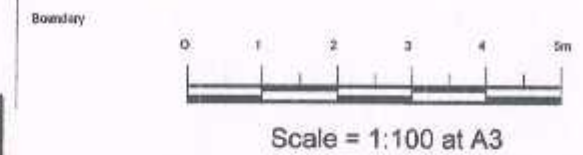

Project
Proposed Plans & Elevations

For
23 Mortimer Drive
Oxford

Drawn
Pope Ingram Associates
(Services & Management)
44 Campion Road
Abingdon OX14 3TQ
Tel: 01234 526676
Mob: 07881 408836

Scale 1:100

Drwg No: 2729/Prop