





Proposed Front

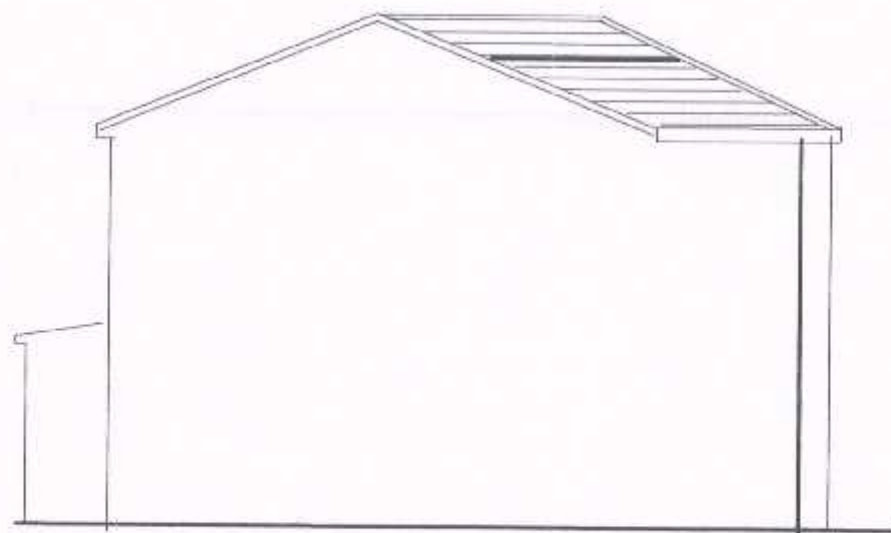


Proposed Side



Proposed Rear

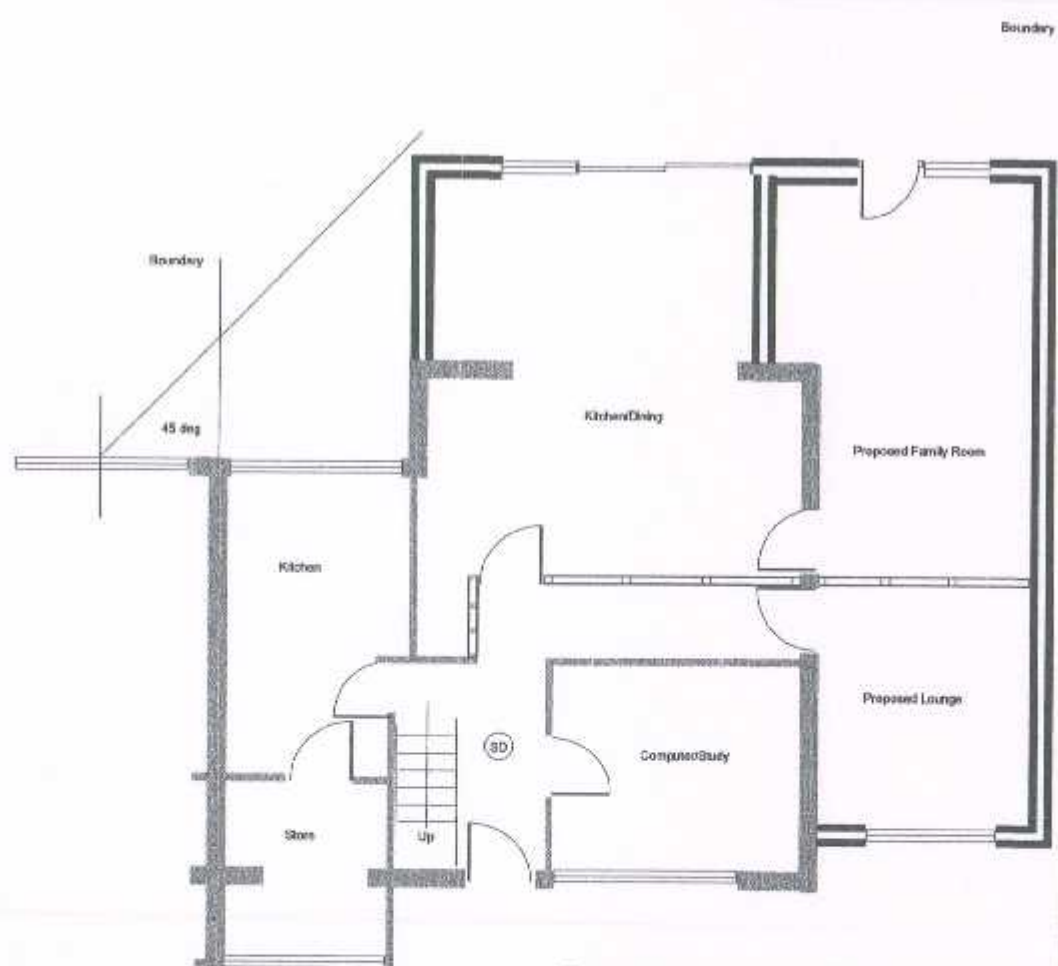

Proposed Ground Floor

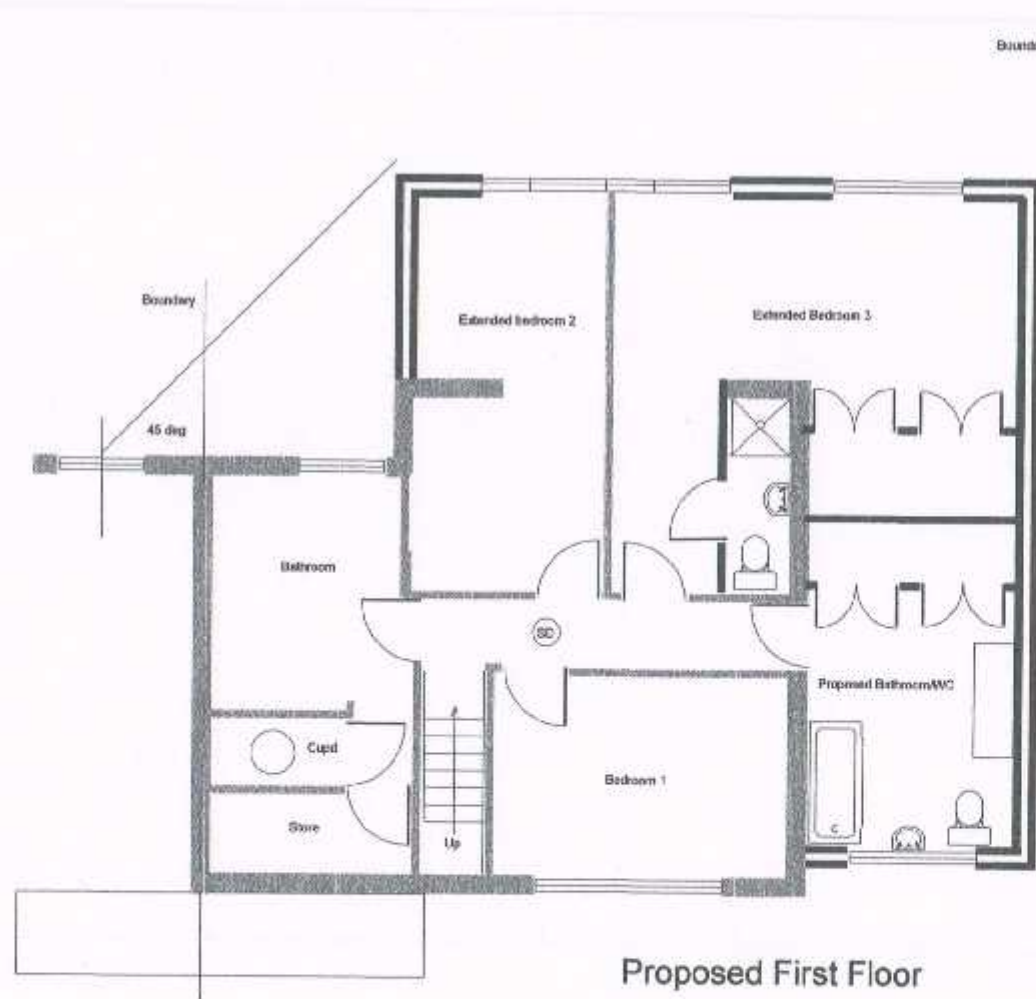

Proposed First Floor

Project	Proposed Plans & Elevations
For	23 Mortimer Drive Oxford
Drawn	Pope Ingram Associates (Services & Management) 44 Campion Road Abingdon OX14 3TQ Tel: 01234 526676 Mob: 07881 408836
Scale	1:100
Drwg No:	2729/Prop