




TYPE 1a EXISTING ELEVATION. HORIZONTAL SLIDING.

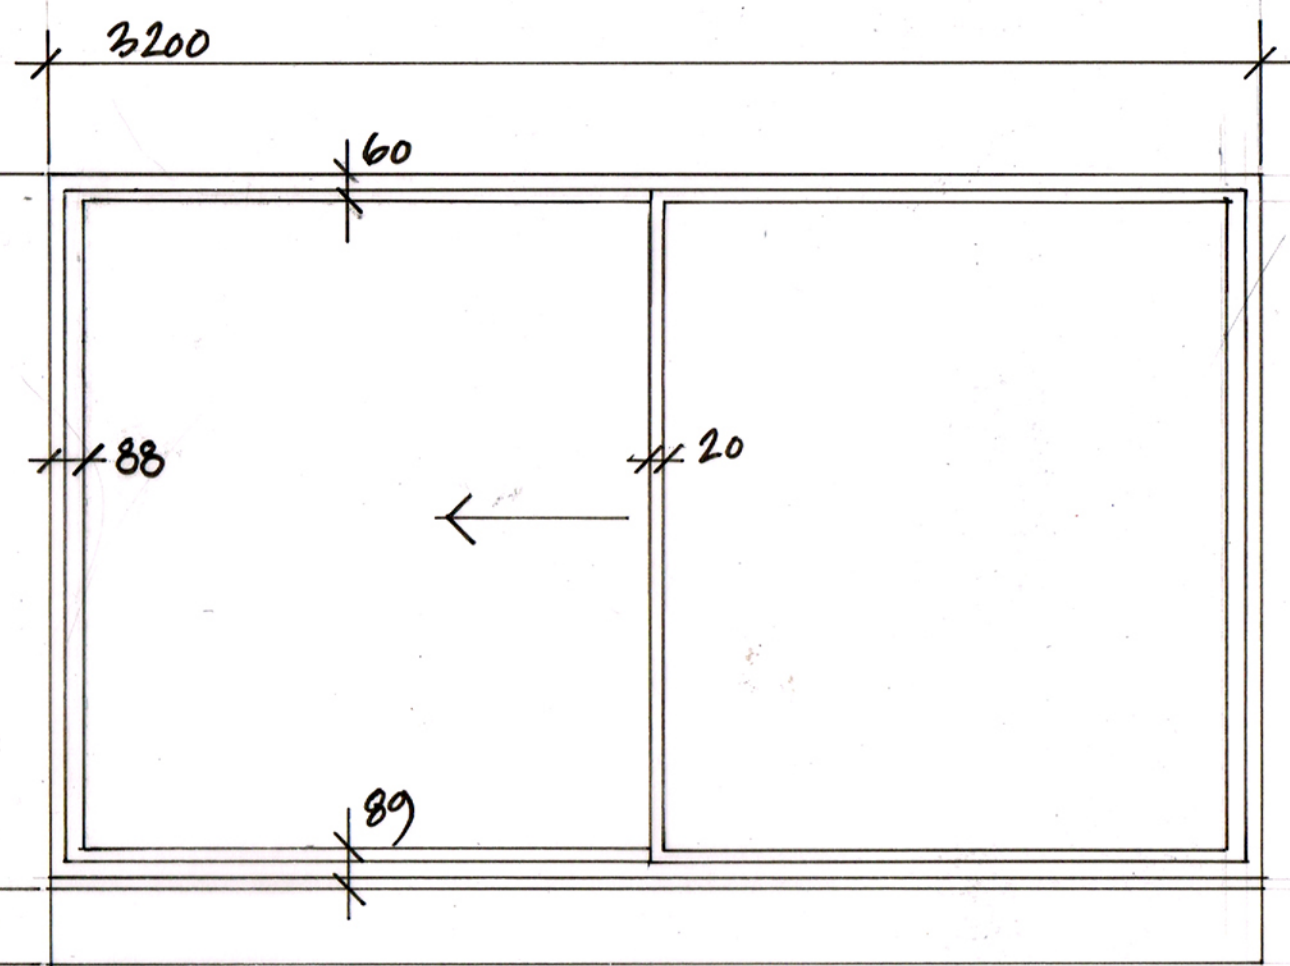

TYPE 1a PROPOSED ELEVATION HORIZONTAL SLIDING.

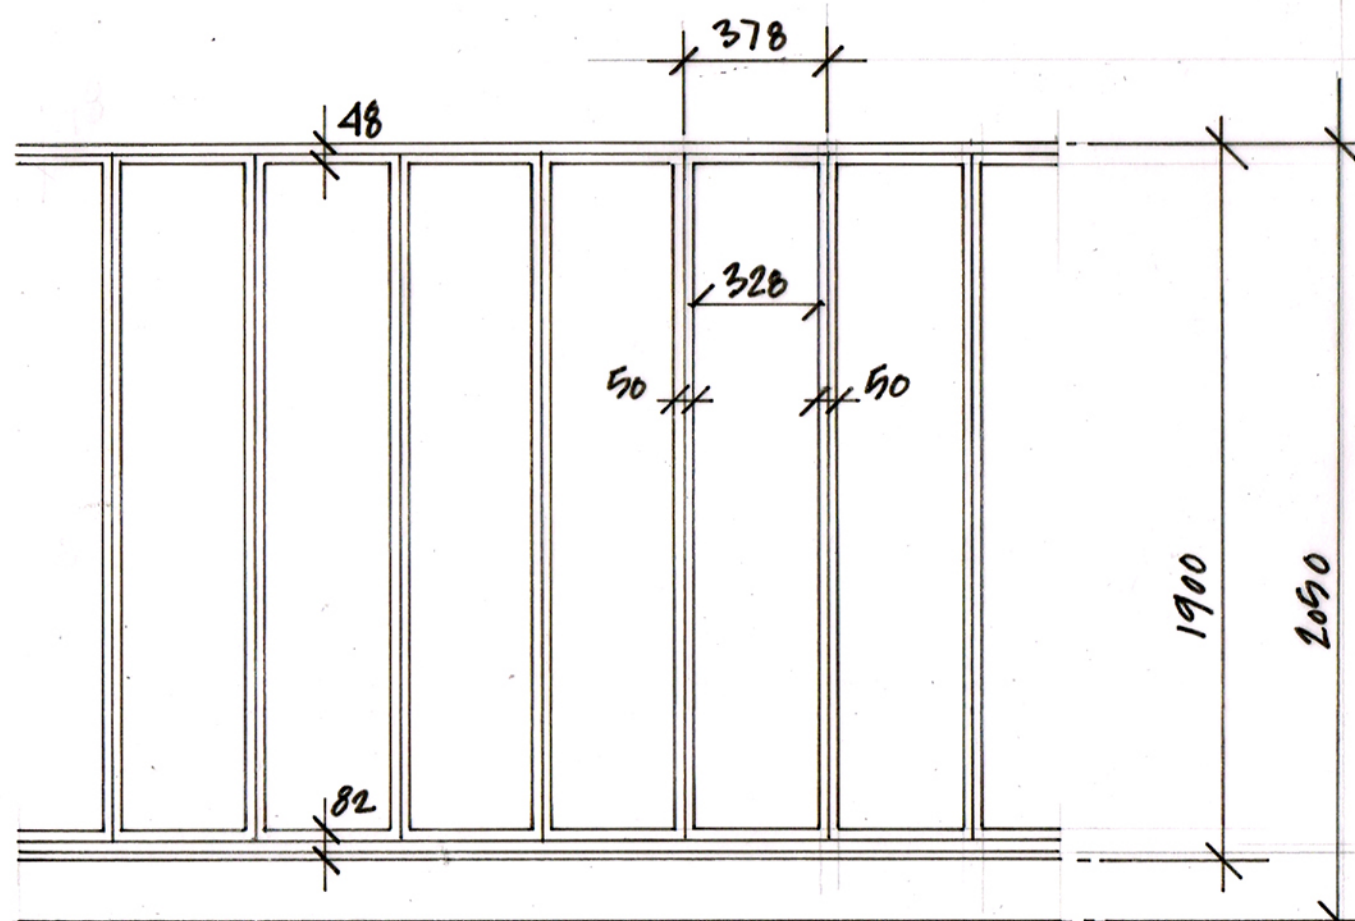

TYPE 9 EXISTING ELEVATION FIXED LIGHTS.

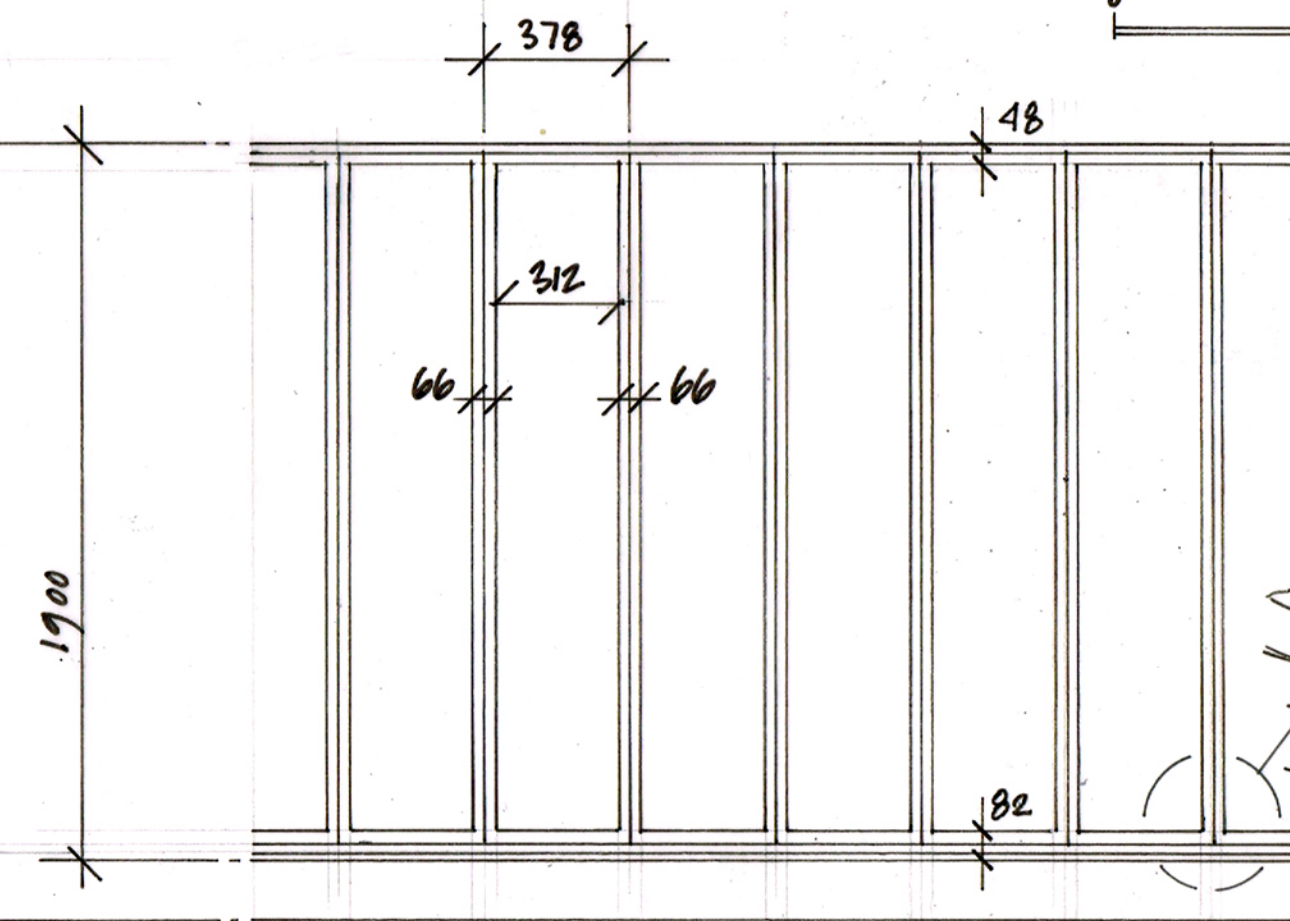

TYPE 9 PROPOSED ELEVATION FIXED LIGHTS.

0 1m
SCALE 1:20 @ A3.

