




1 Existing Jamb + Below Bench Seat to Type 1
1:5

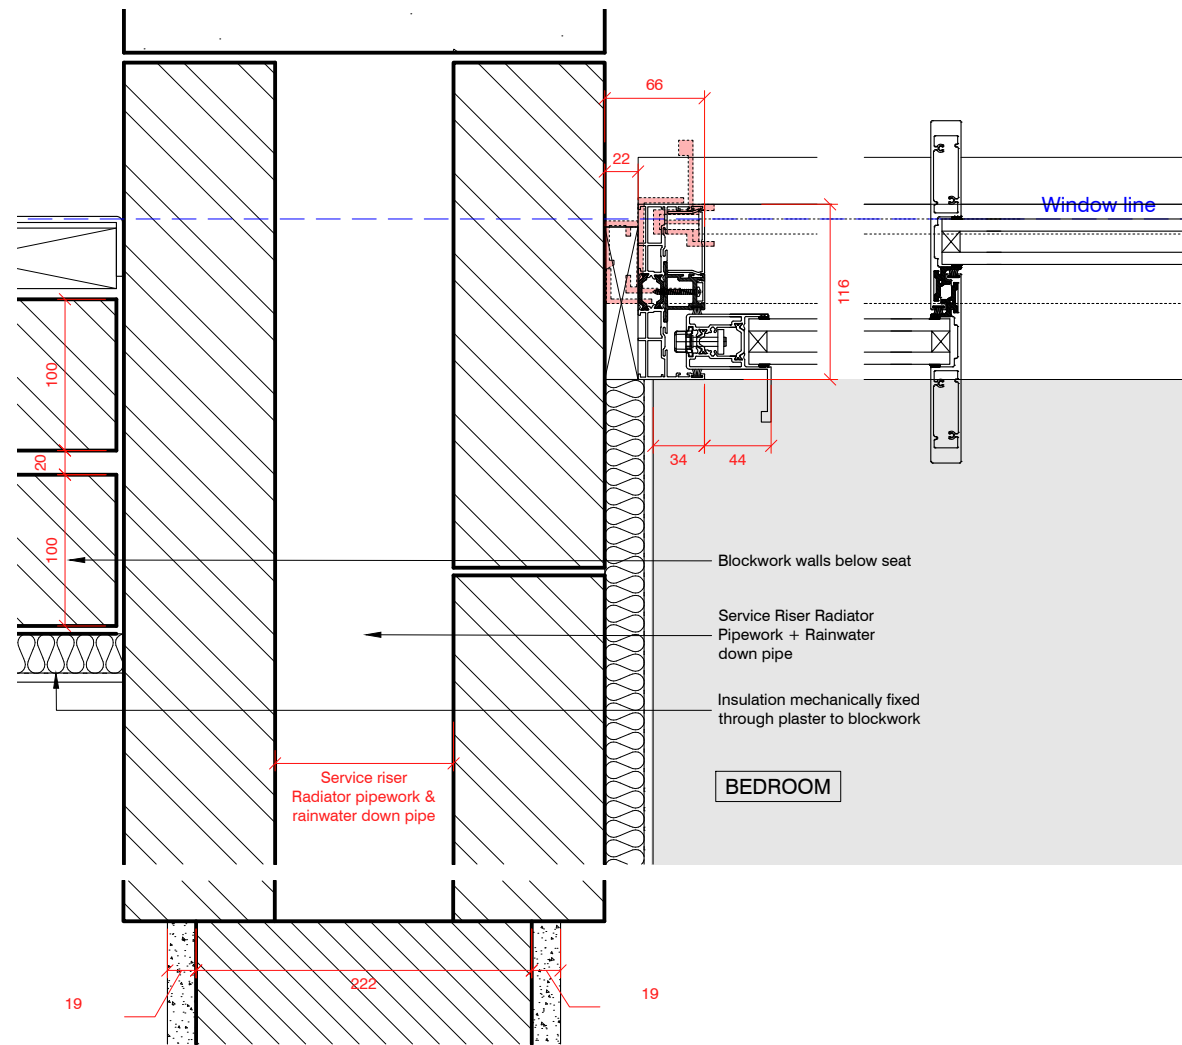

2 Proposed Jamb + Below Bench Seat to Type 1 at Student rooms of Block B, C
1:5

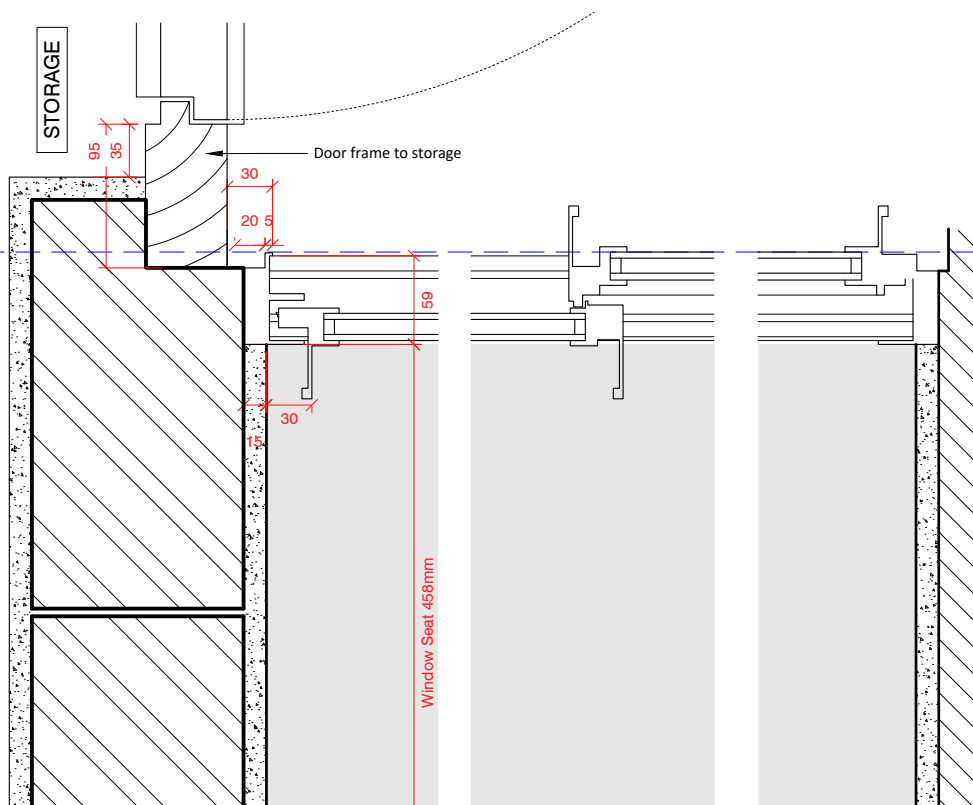

3 Existing Jamb For Type 1a
1:5

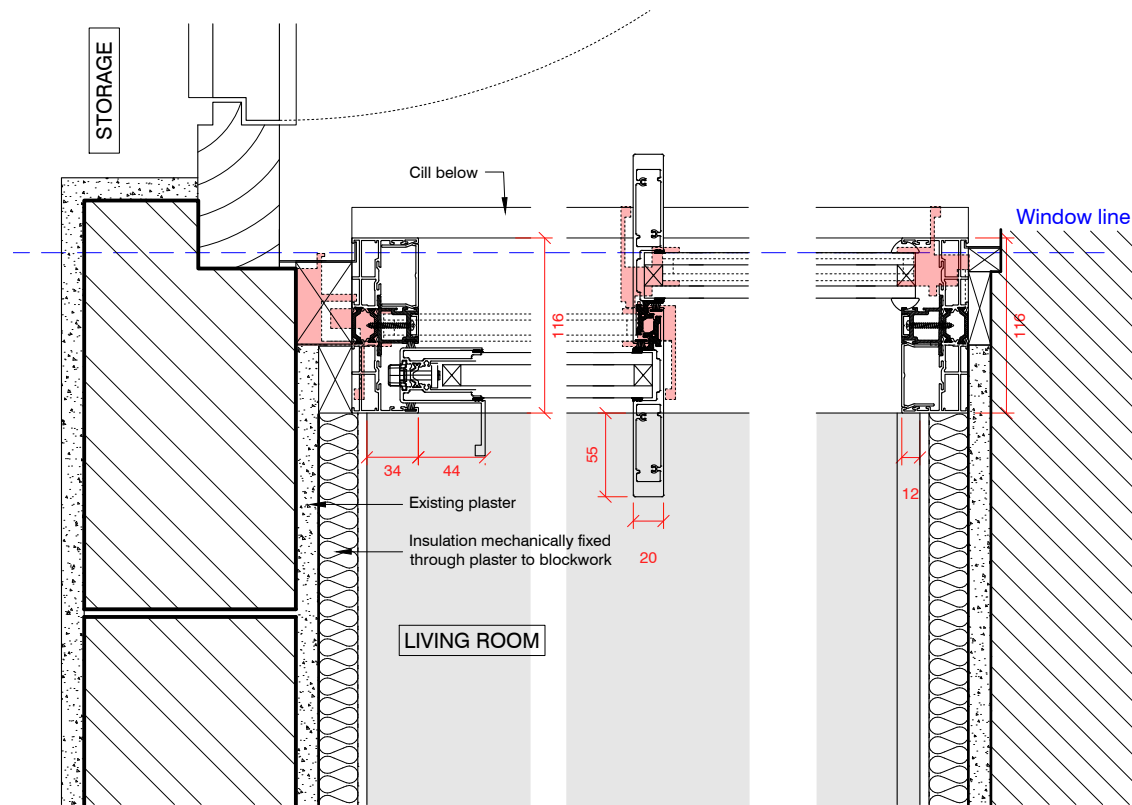

4 Proposed Jamb For Type 1a at Living room of Block F, G, H
1:5

NOTES:

1. All proposed details are subject to further development in the next stage.
2. All proposed glazing to be made of CUIIN glass
3. DPC not indicated
4. Width of insulation to suit room features.
5. Exact dimensions to be confirmed in next stage.
6. Sightline Comparison Elevations appendix 04.
7. CUIIN insulated triple glazed units.

A	22.01.21	Planning application issue	
REV	DATE	NOTE	
PROJECT TITLE			
Wolfson College - Decarbonisation			
DRAWING TITLE			
Window Jamb Details for Type 1 & 1a			
DRAWING NO	SCALE	SHEET	DATE
PA-70	1:5	A3	22.01.21
DRAWN	CHKD	JOB NO	
SG	MB	20282	

original FIELD.
architecture & landscape
Unit 5 Standingford House, 26 Cave Street, Oxford OX4 1BA
T: 01865 723 083 E: mail@originalfield.com

Do not scale-Use figured dimensions only.All dimensions are approximate and should be checked on site prior to construction.Discrepancies must be reported immediately before proceeding.This drawing is confidential and is the intellectual property of Original Field of Architecture Ltd.It should not be reproduced or distributed to other parties without appropriate approval

