

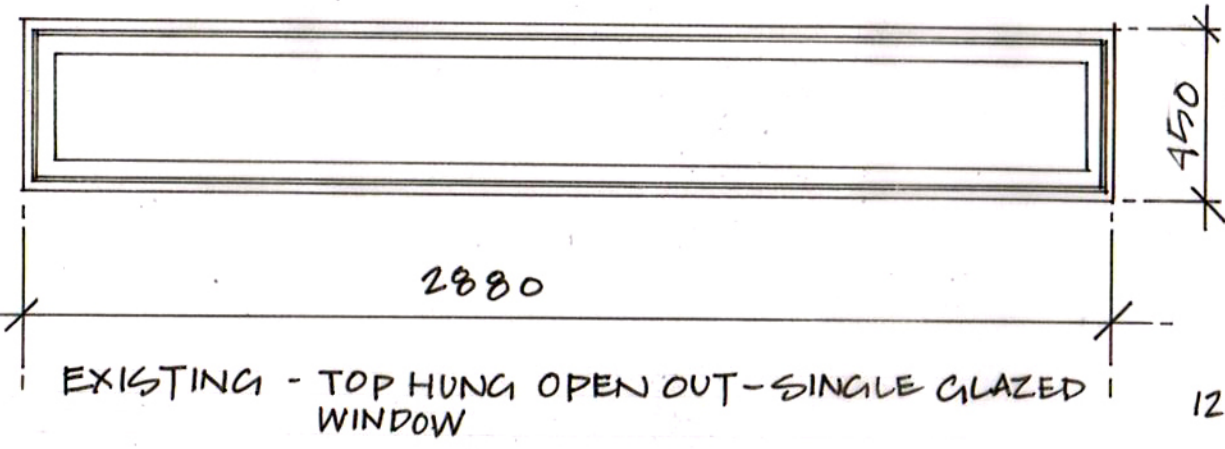


TYPE 8 AS PROPOSED (5no)
 PROPOSED TO BE DIVIDED DUE TO WEIGHT OF
 TRIPLE GLAZED REPLACEMENT WINDOWS.


TYPE 8 AS EXISTING (5no)

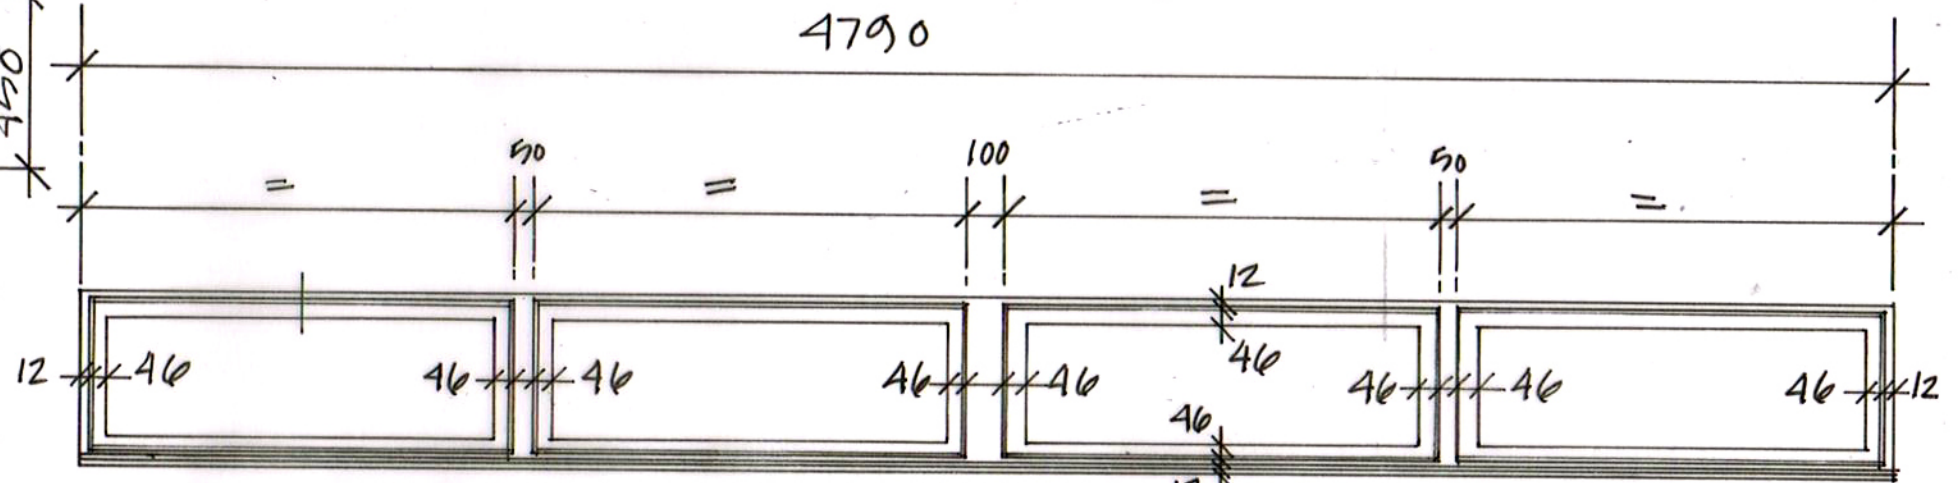

EXISTING - TOP HUNG OPEN OUT - SINGLE GLAZED WINDOW

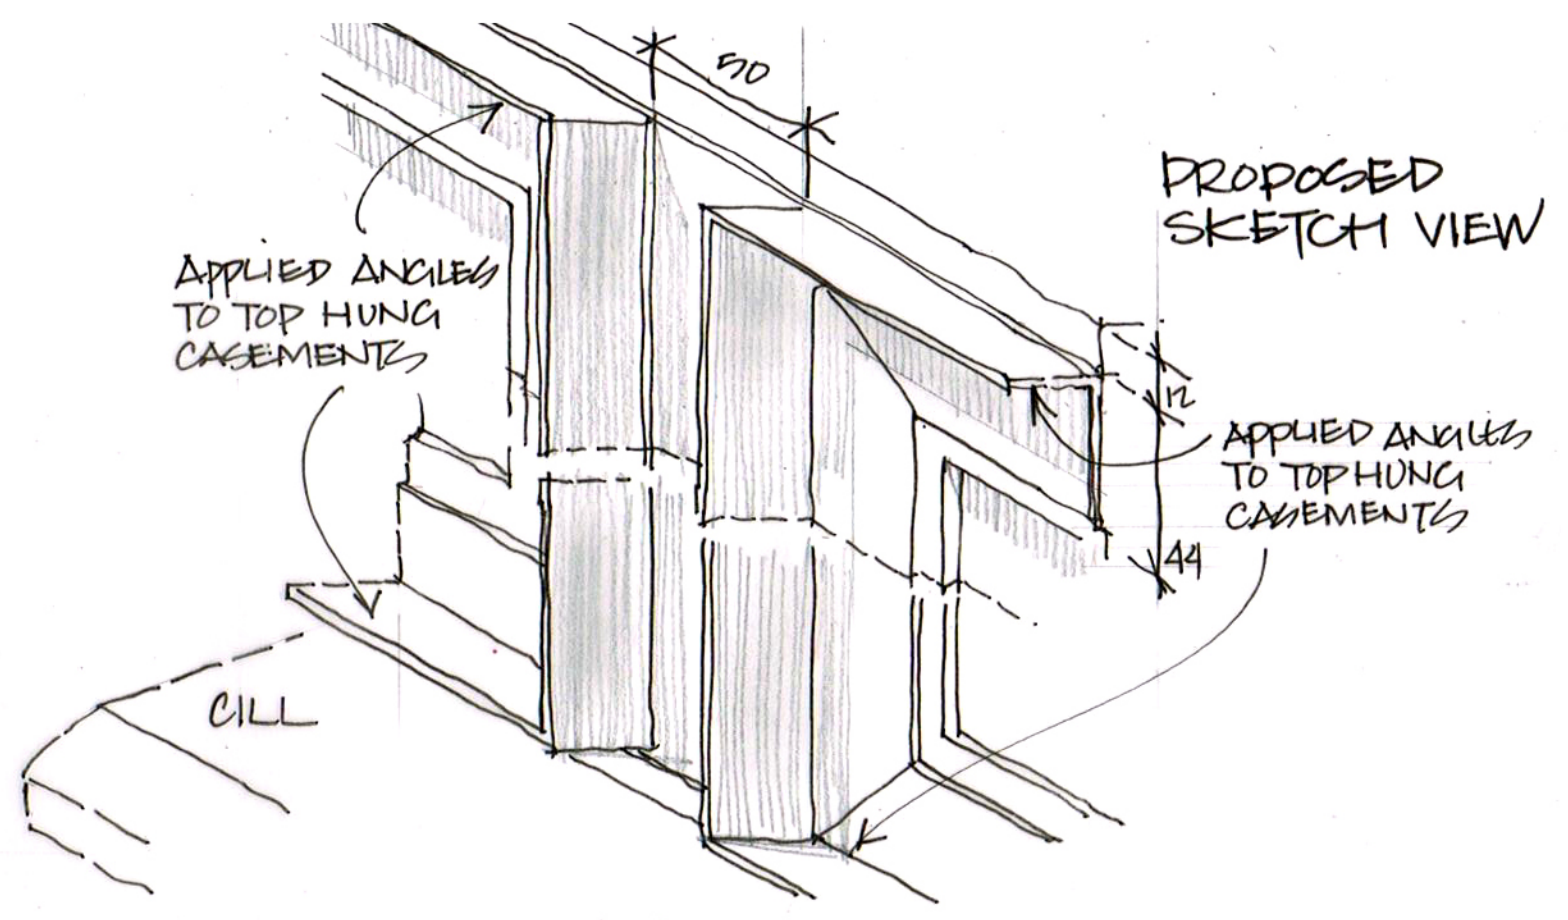

TYPE 8 AS PROPOSED (1no)

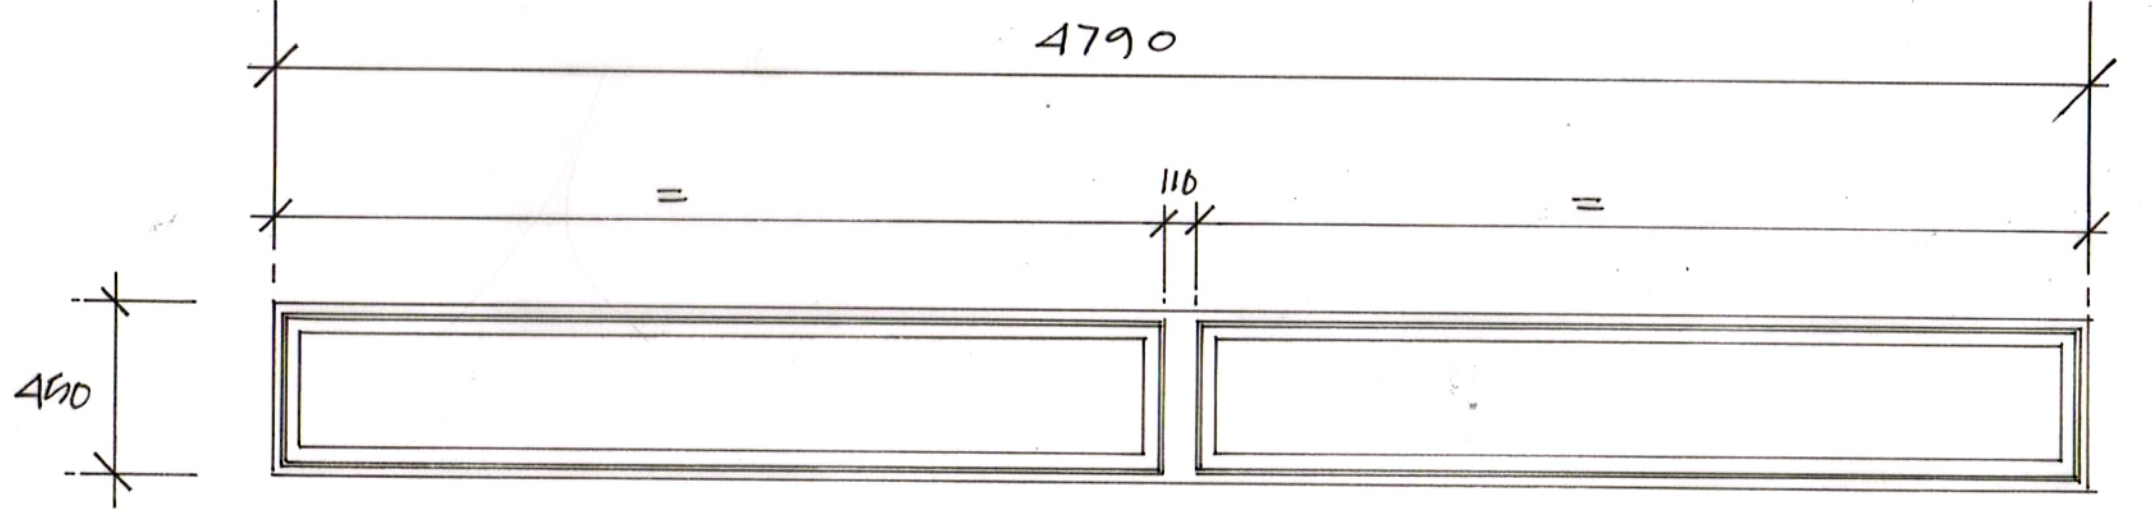

TYPE 8 AS EXISTING (1no)