

# Lightbox Architects

1 Kings Meadow  
Osney Mead  
Oxford  
OX1 0DP  
t 07901 521084  
lightboxarchitects.com


title  
**19 Barrett Street**  
Oxford  
OX2 0AT

drawing  
proposed second floor and roof plans


drawing number  
**BAR19 021**

scale at A3      date      drawn by  
1:100      Jan 2021      jo

PLANNING APPLICATION

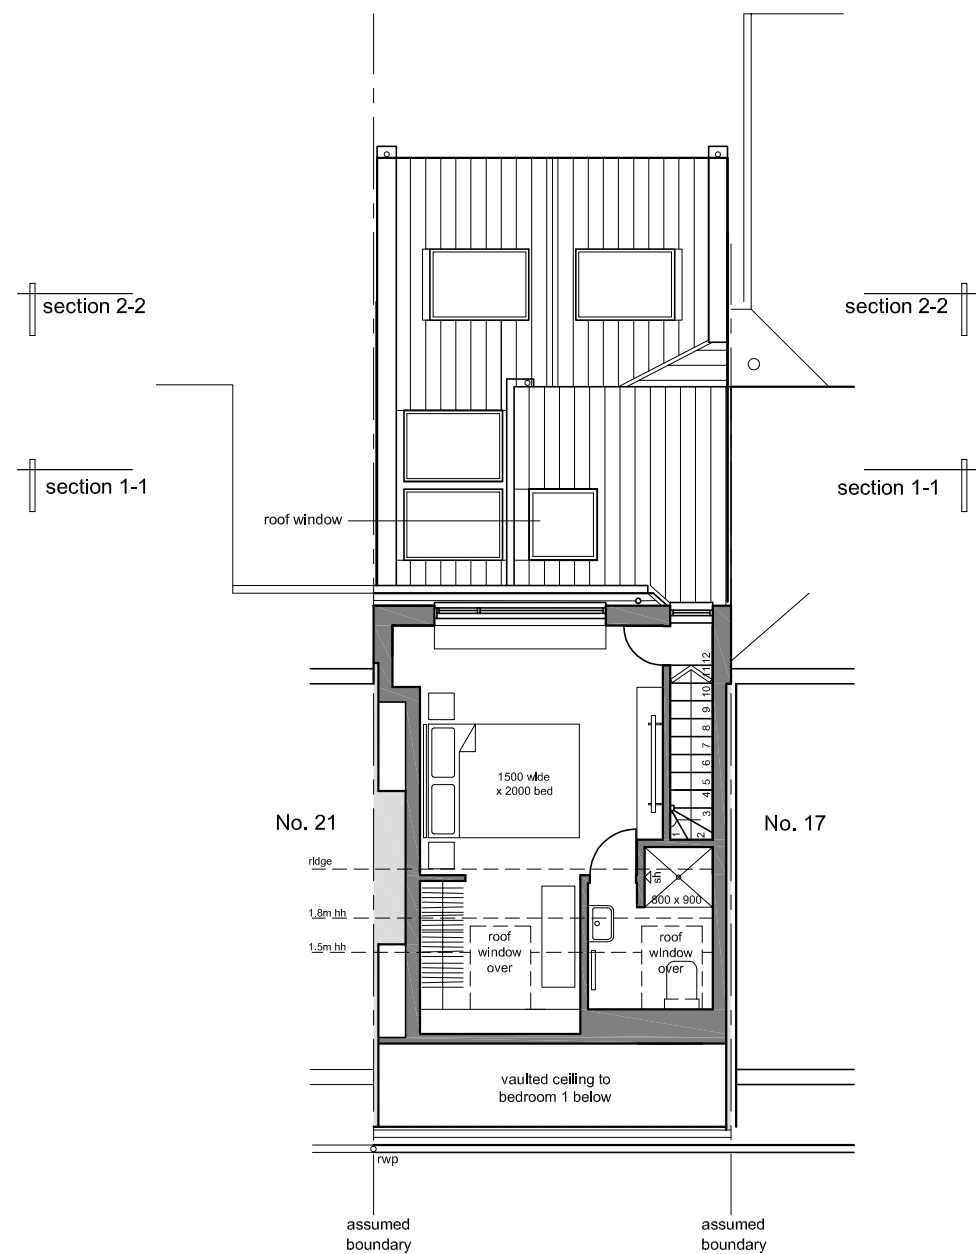

second floor plan

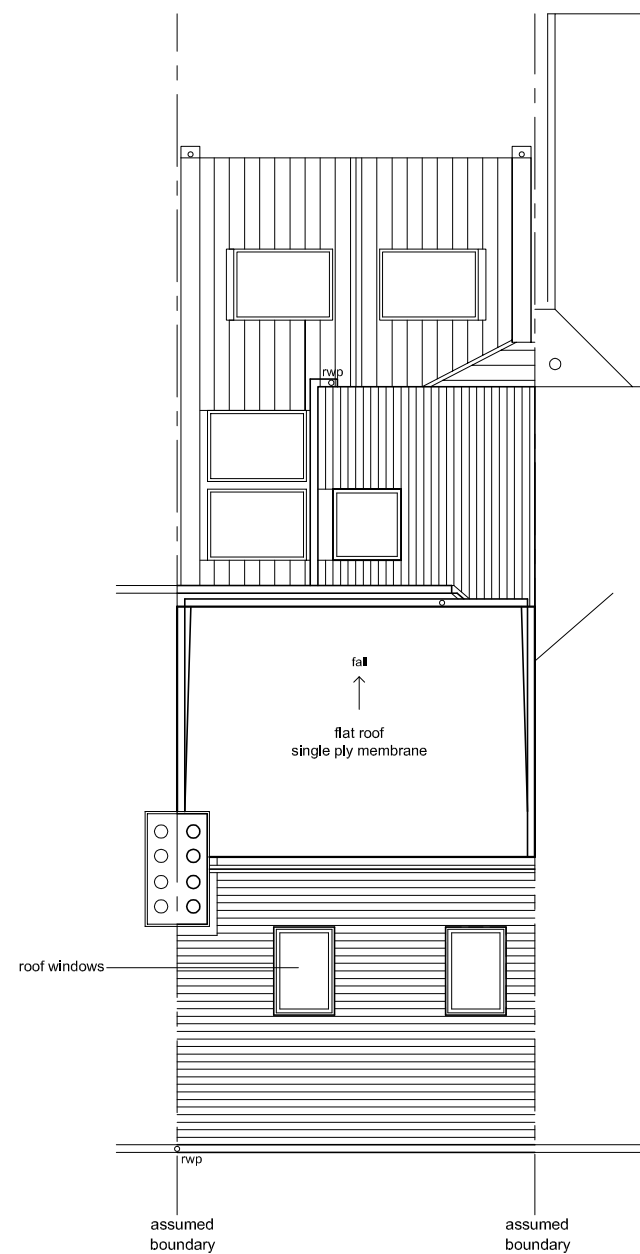

roof plan

