


OBSCURED GLASS

EXISTING ELEVATION

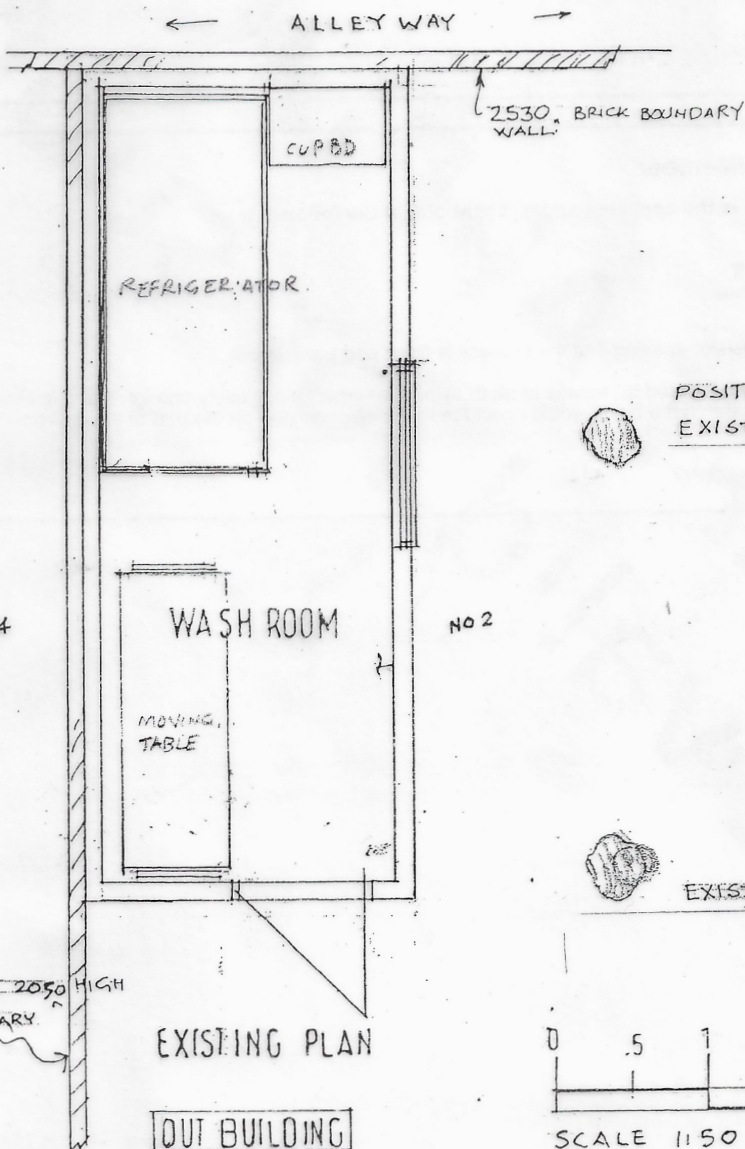

EXISTING PLAN

OUT BUILDING

PROPOSED EXTENSION TO EXISTING WASH ROOM AT REAR OF
 SCALE 1:50 2 STANLEY ROAD MOSQUE OXFORD

