

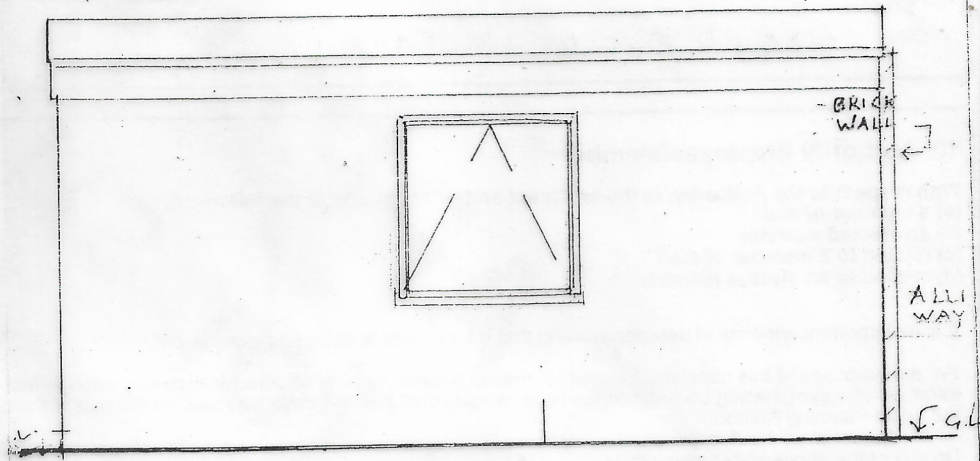


EXISTING REAR ELEVATION
FROM ALLEY WAY SIDE

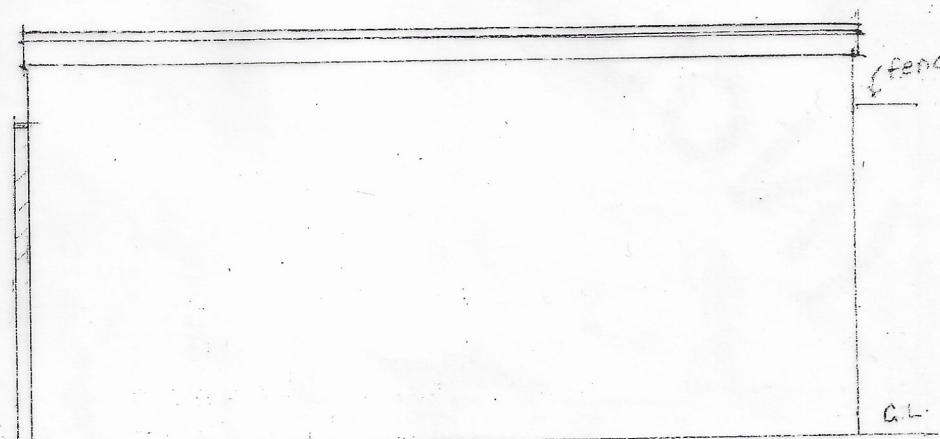

EXISTING SIDE ELEVATION 1

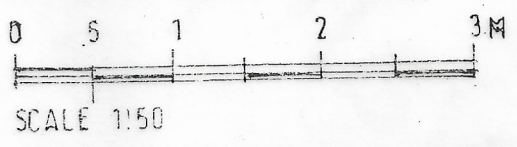

PROPOSED EXTENSION TO EXISTING
WASH ROOM REAR OF 2 STANLEY RD
OXFORD

EXISTING SIDE ELEVATION 2 (NO CHANGED PROPOSED)
AS SEEN FROM NO 4 STANLEY ROAD -