


STANLEY ROAD  
BLOCK PLAN SCALE 1:500

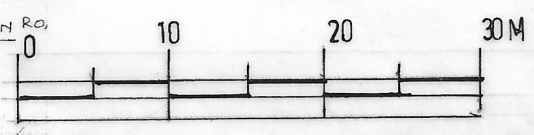

EXTENSION TO EXISTING WASHROOM  
AT REAR OF 2 STANLEY ROAD OXFORD

SK7/c