


EXISTING WEST ELEVATION  
(1:200)

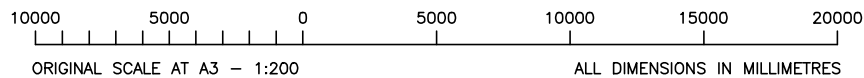

ALL DIMENSIONS ARE IN mm UNLESS NOTED OTHERWISE

N.G.R E: 453684 N: 208210

NOTES:

REV	MODIFICATION	BY	CH	DATE
A	Issued for Approval			05.11.20



Cell Name	Opt.
PLOWMAN TOWER	A

Cell ID No		
CORNERSTONE	TEF	VF
10958826 E320218	069845	19506_0

Site Address / Contact Details  
 PLOWMAN TOWER  
 MALFIELD ROAD  
 NORTHWAY ESTATE  
 OXFORD  
 OX3 9QZ

Drawing Title: EXISTING SITE ELEVATION

Purpose of issue: PLANNING Dwg Rev

Drawing Number: 300 A

Surveyed By:	Original Sheet Size:	Pack Issue:
05.11.20	A3	
Drawn:	Date:	Checked:
SITEC	05.11.20	SITEC
Date:	Date:	Date:
05.11.20	05.11.20	05.11.20