



FRONT ELEVATION




REAR ELEVATION

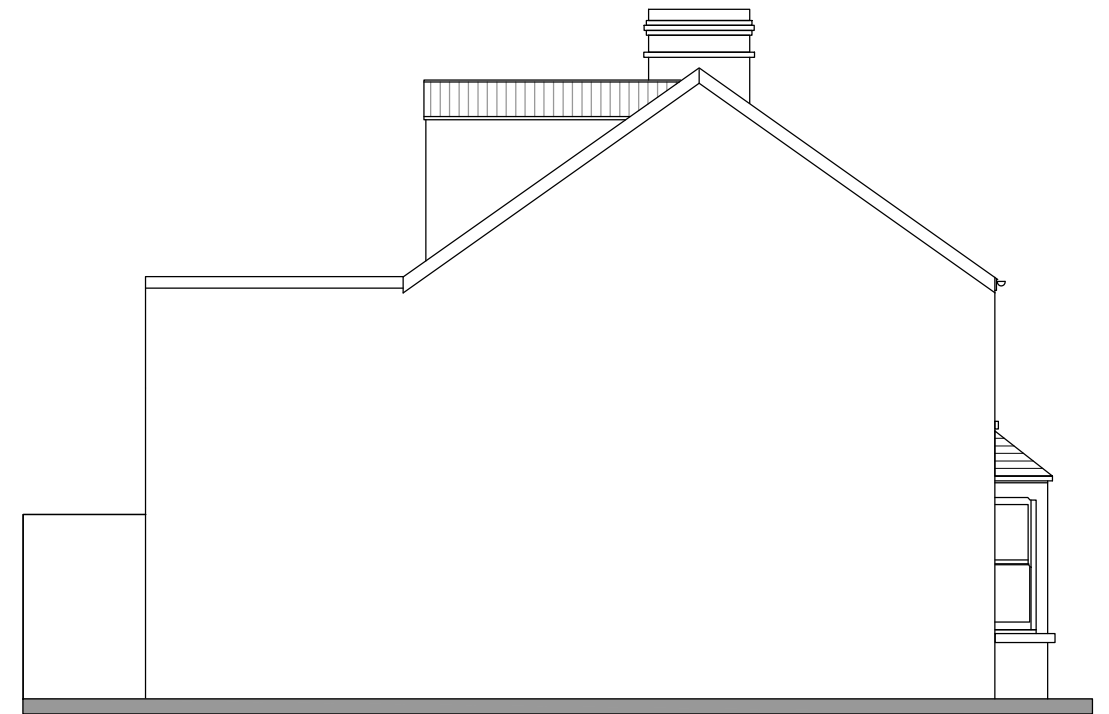

SIDE ELEVATION

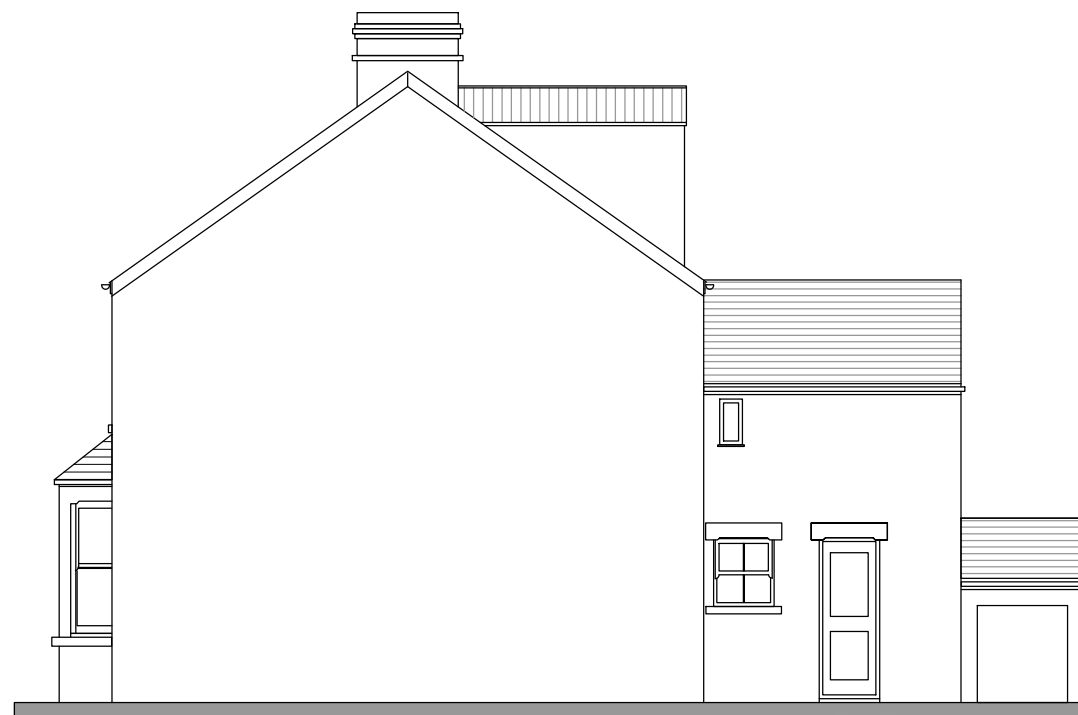

SIDE ELEVATION

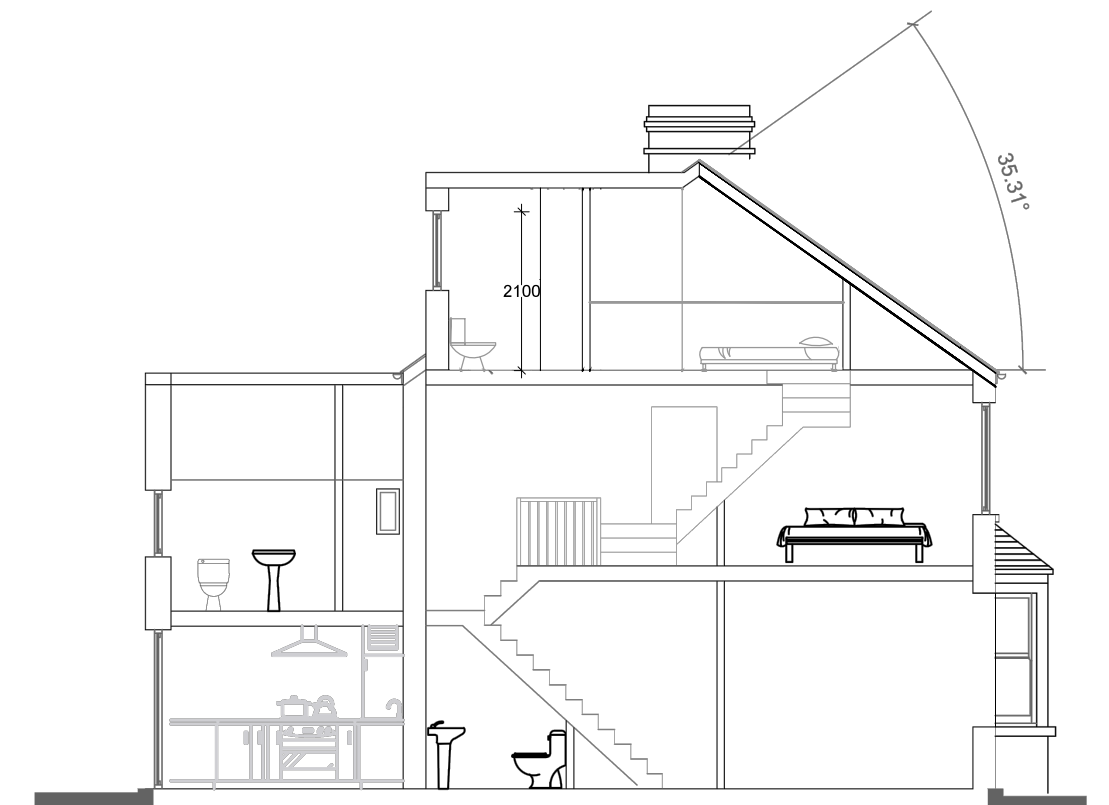

CROSS SECTION

SCALE 1:100



## LOFT CONVERSION PLANNING APPLICATION

42 Boulter Street, Oxford OX4 1AX  
ELEVATIONS AND SECTION

PROPOSED

Scale 1:100

**A3**

29  
January  
2021