




south elevation

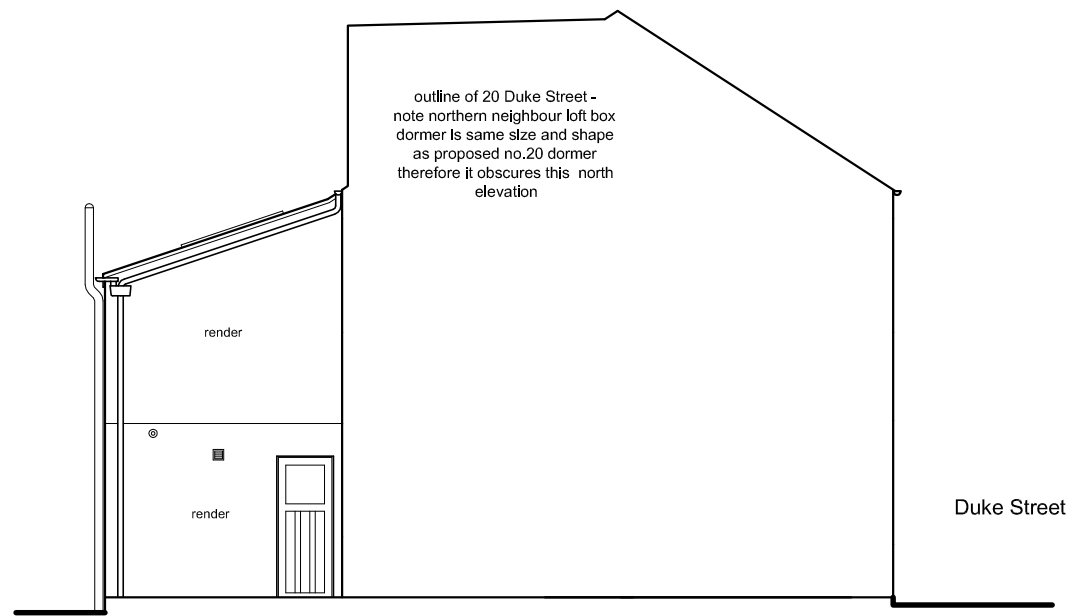


north elevation

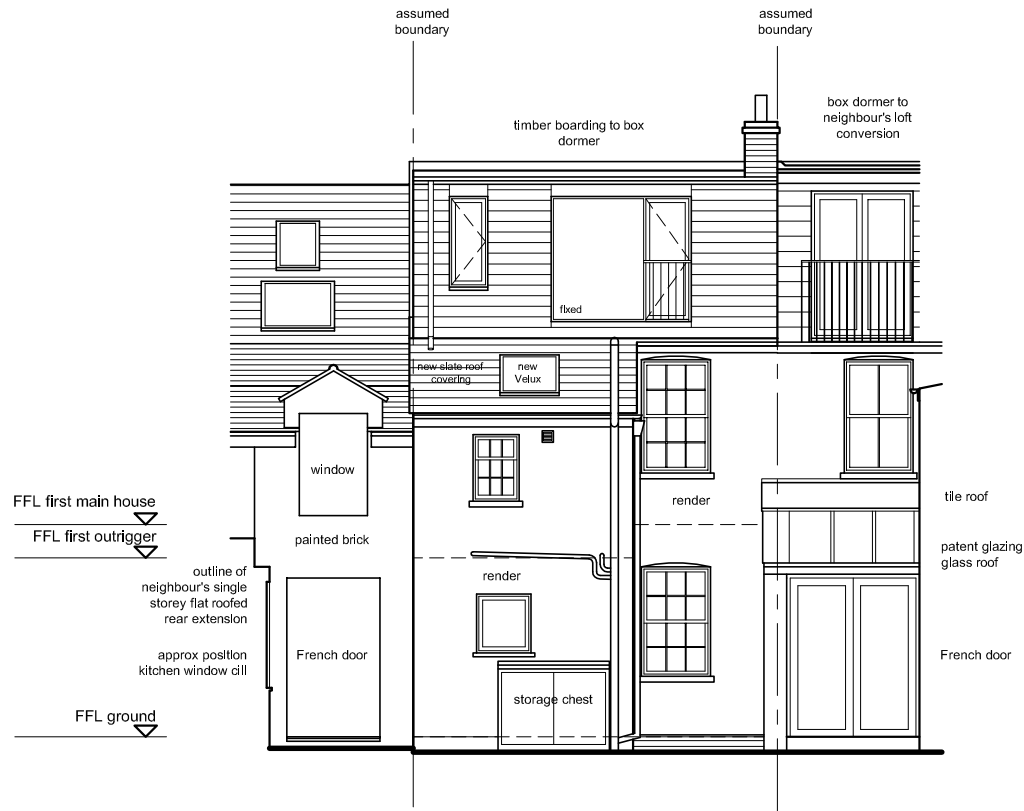

east (rear) elevation

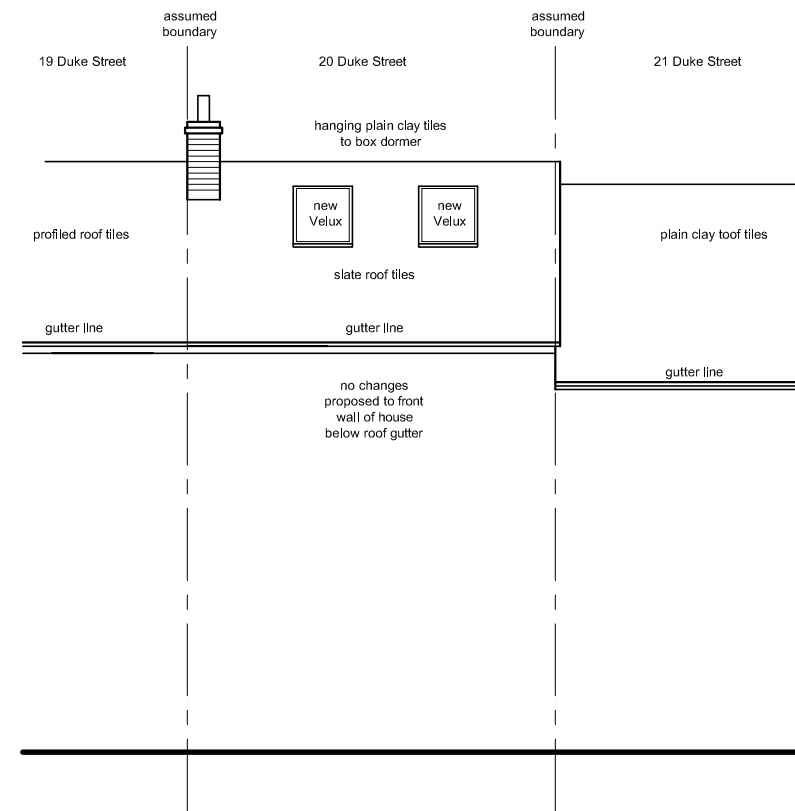

west (front) elevation

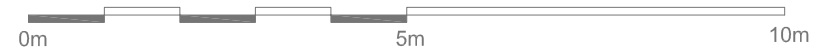

Lightbox Architects

1 Kings Meadow
Osney Mead
Oxford
OX2 0DP
t 07901 521084
lightboxarchitects.com

title
extension and alterations to
20 Duke Street
Oxford
OX2 0HX
for Felicity and Peter Leary

drawing
proposed elevations

drawing number
DUK20 041A

scale at A3 1:100 date February 2021 drawn by jmac

PLANNING APPLICATION

revisions
A
front (west) elevation proposed added
north (side) elevation proposed added
jmac 09.02.21

notes
do not scale from drawing - use figured dimensions only
any discrepancy or error to be notified to Architect immediately
if in doubt - ask
do not build from any drawing unless marked
FOR CONSTRUCTION