




roof plan

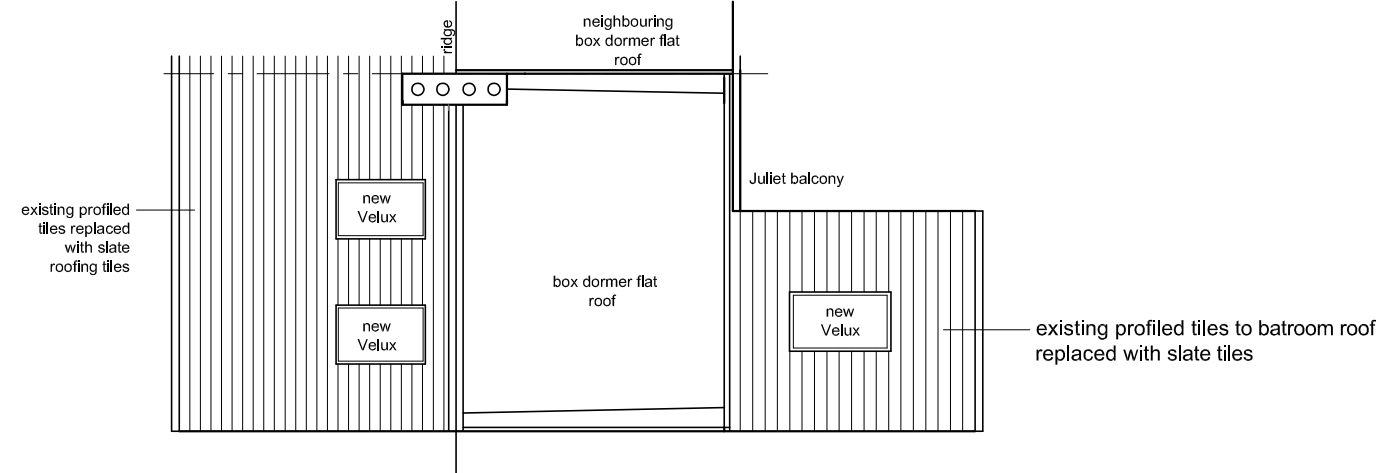


second floor (loft level) plan

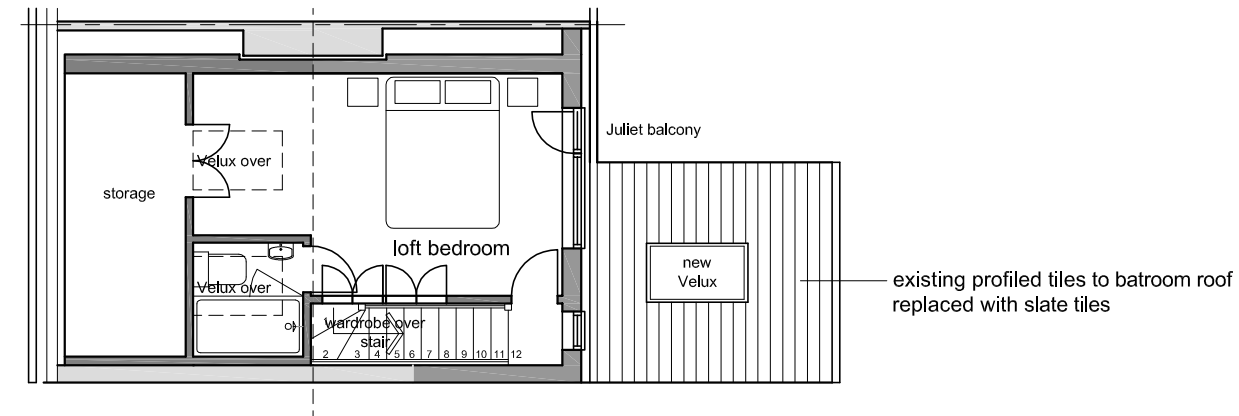

first floor

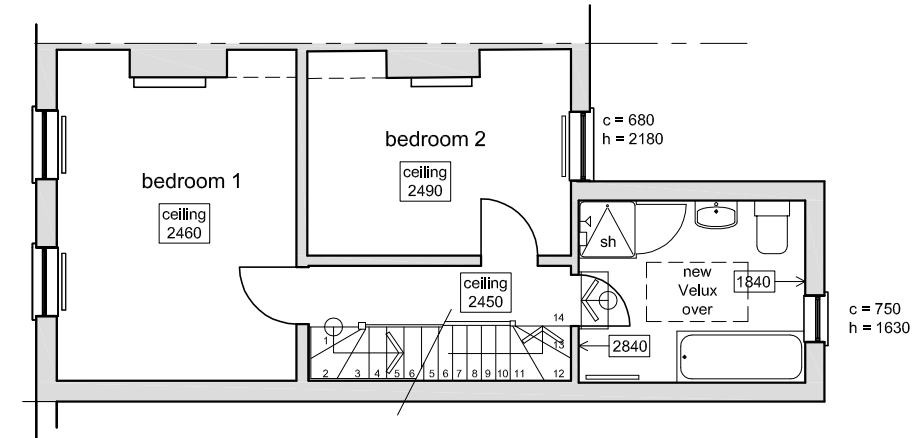

ground floor plan

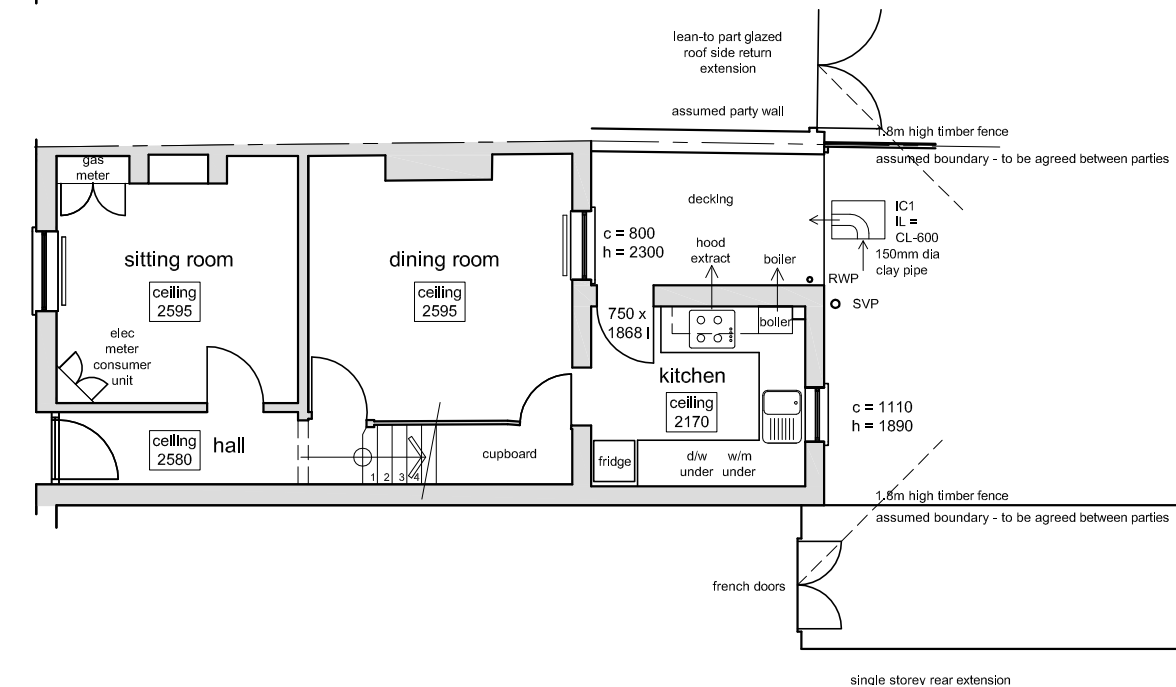

# Lightbox Architects

1 Kings Meadow  
Osney Mead  
Oxford  
OX2 0DP  
t 07901 521084  
lightboxarchitects.com

title  
extension and alterations to  
20 Duke Street  
Oxford  
OX2 0HX  
for Felicity and Peter Leary

drawing  
proposed ground first and second floor  
plans and roof plan

drawing number  
**DUK20 040**

scale at A3 1:100 date February 2021 drawn by jmac

## PLANNING APPLICATION

notes  
do not scale from drawing - use figured dimensions only  
any discrepancy or error to be notified to Architect immediately  
if in doubt - ask  
do not build from any drawing unless marked  
**FOR CONSTRUCTION**

