
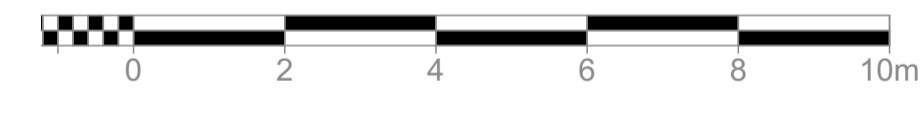
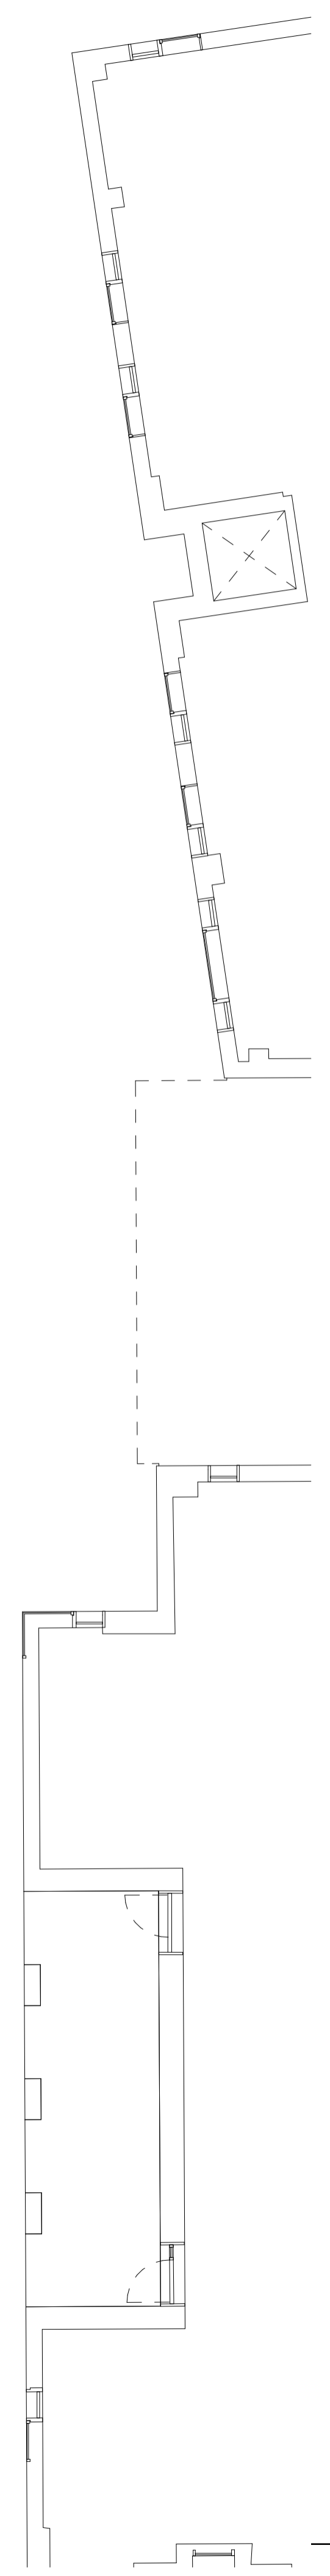


L1

Total Bedrooms 52
Total Bedrooms 50

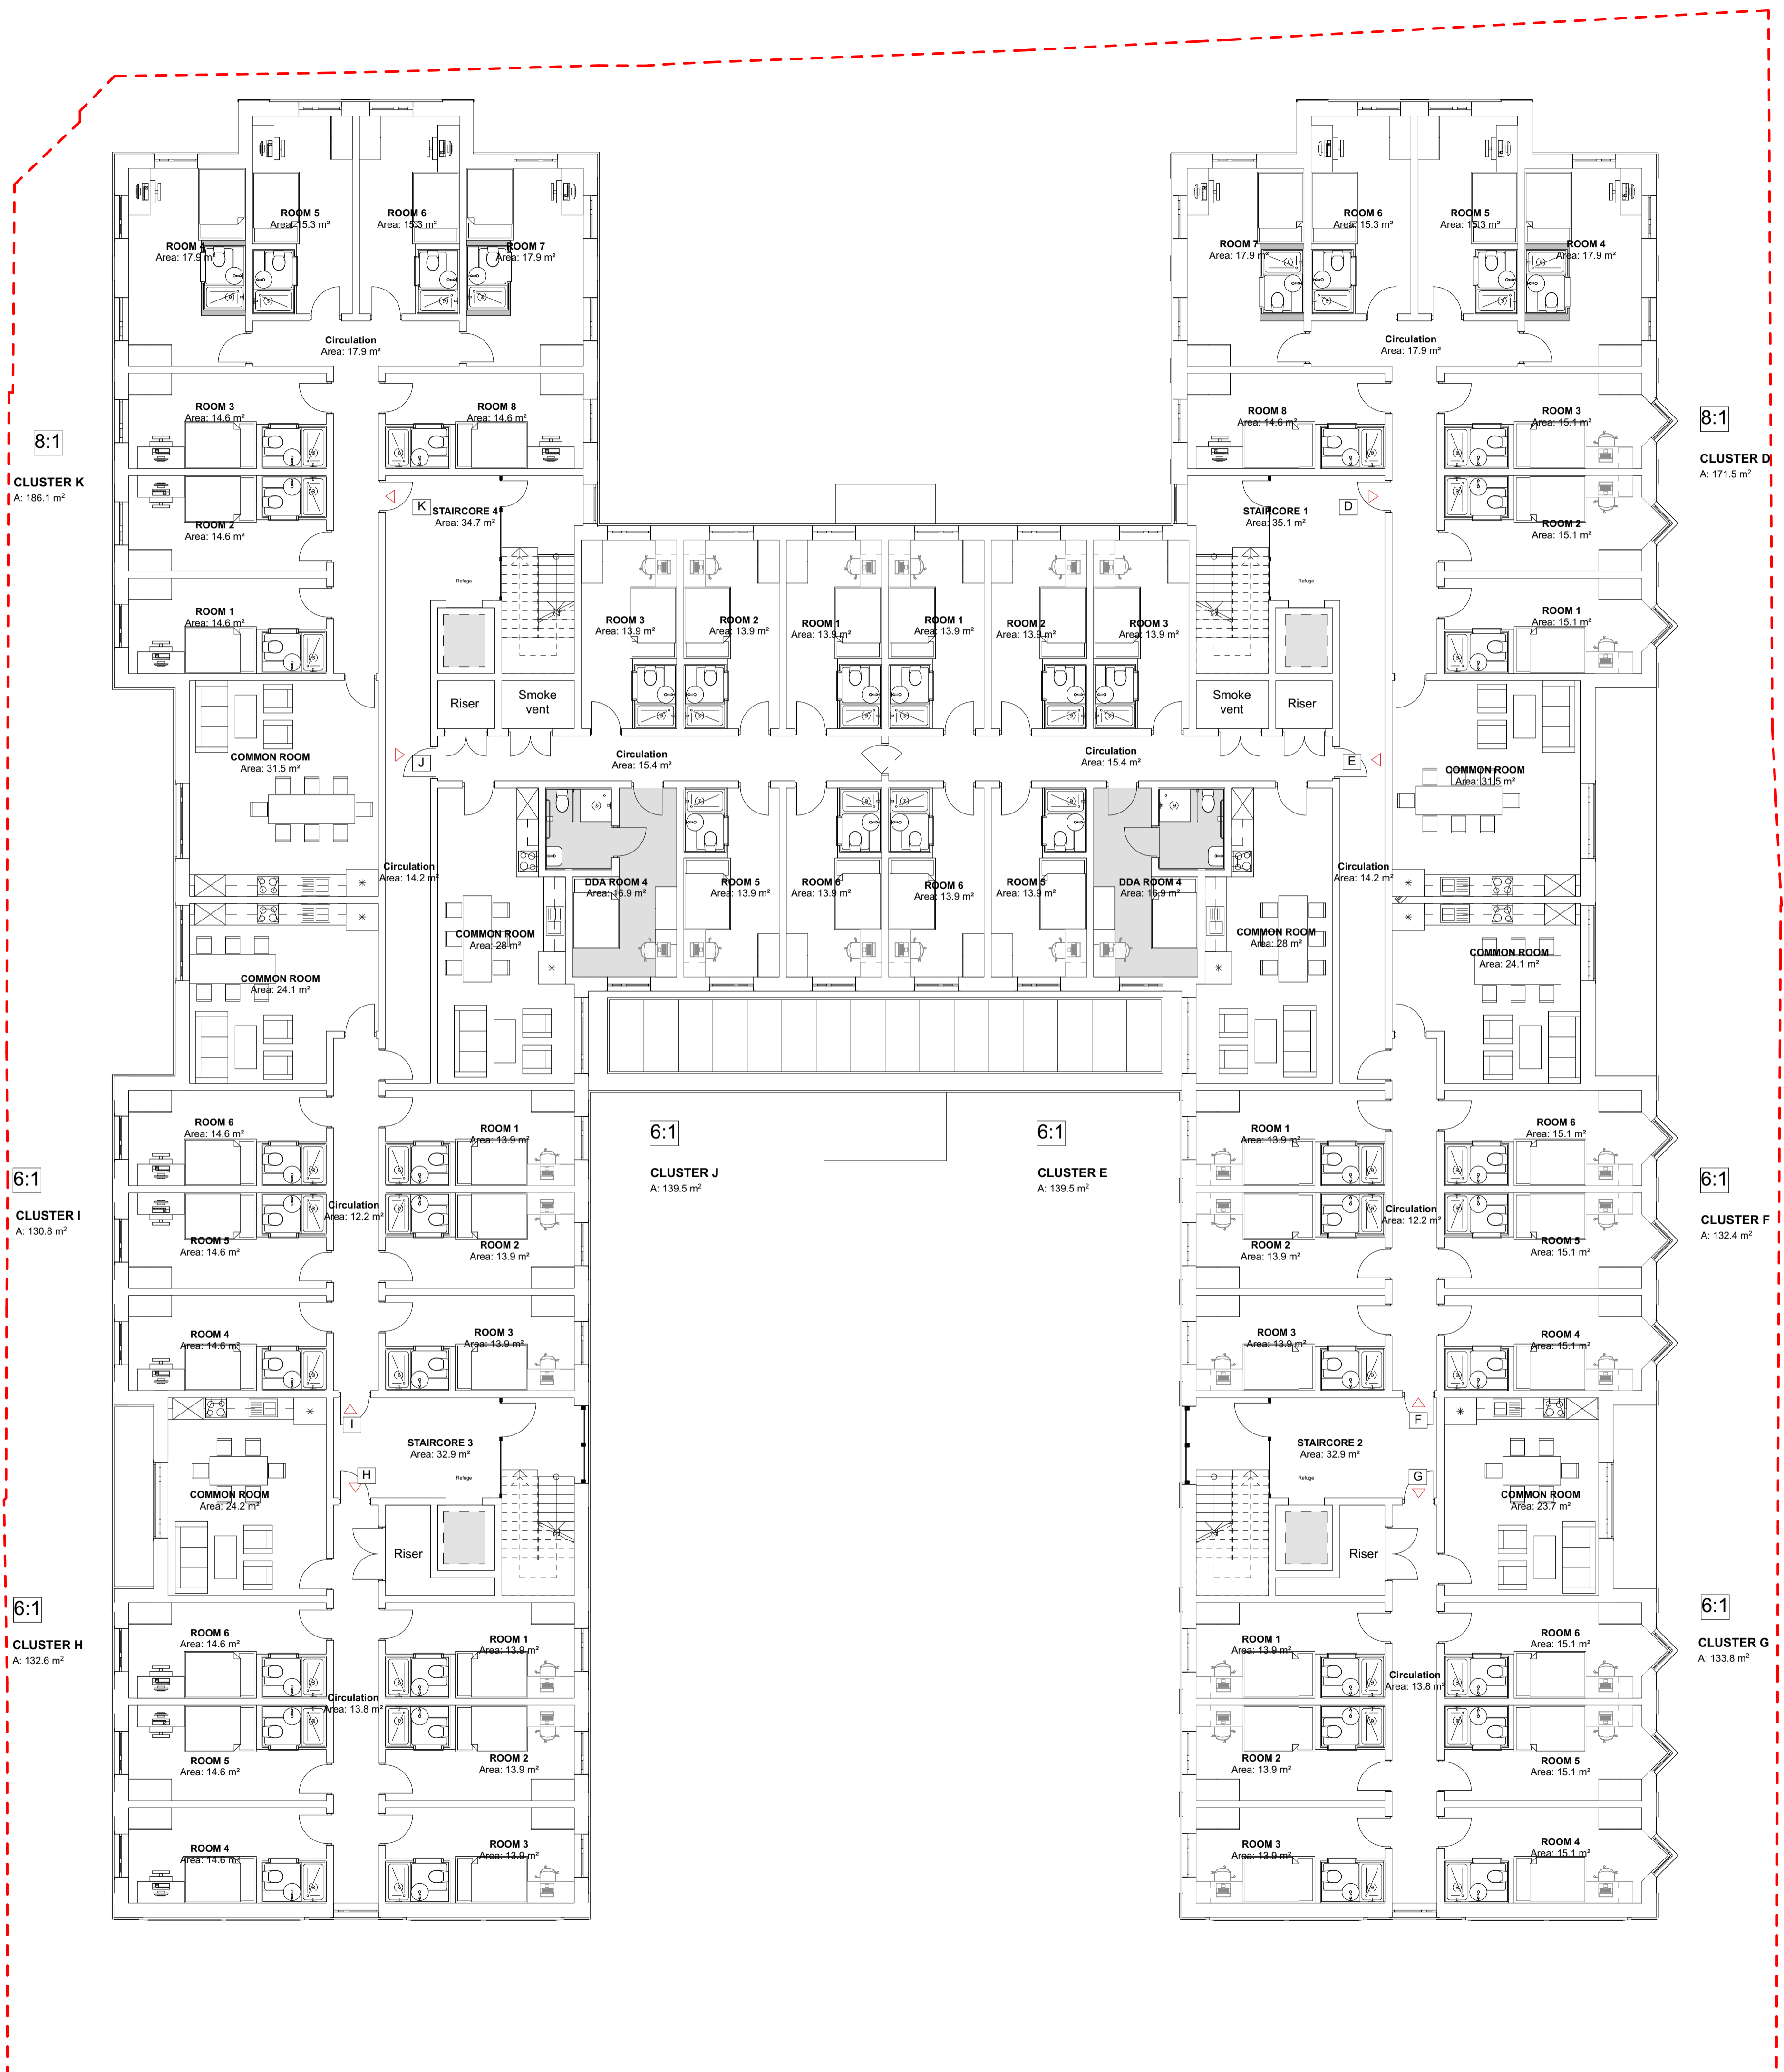

Rev	Ch	Description	By	Date

Designer
PENWARDENHALE ARCHITECTS

Project No.
2513

Project Title
17, 17B & 19 Between Towns Road, Cowley

Building Name
Cowley Conservative Club-00

Drawing Title
GAs Plans Proposed
L1
Level 1

Drawn by	Checked	Scale	Date
PK	CH	1:100 @ A1	29/01/2021

Drawing Number							
Proj	Orig	Zone	Level	Type	Role	No.	Status/Rev
2513	PHA	00	L1	DR	A	0111-P6	