


LG
1
Circulation
4
rooms



Total Bedrooms 29
Total Bedrooms 50
East recess removed at ground floor.

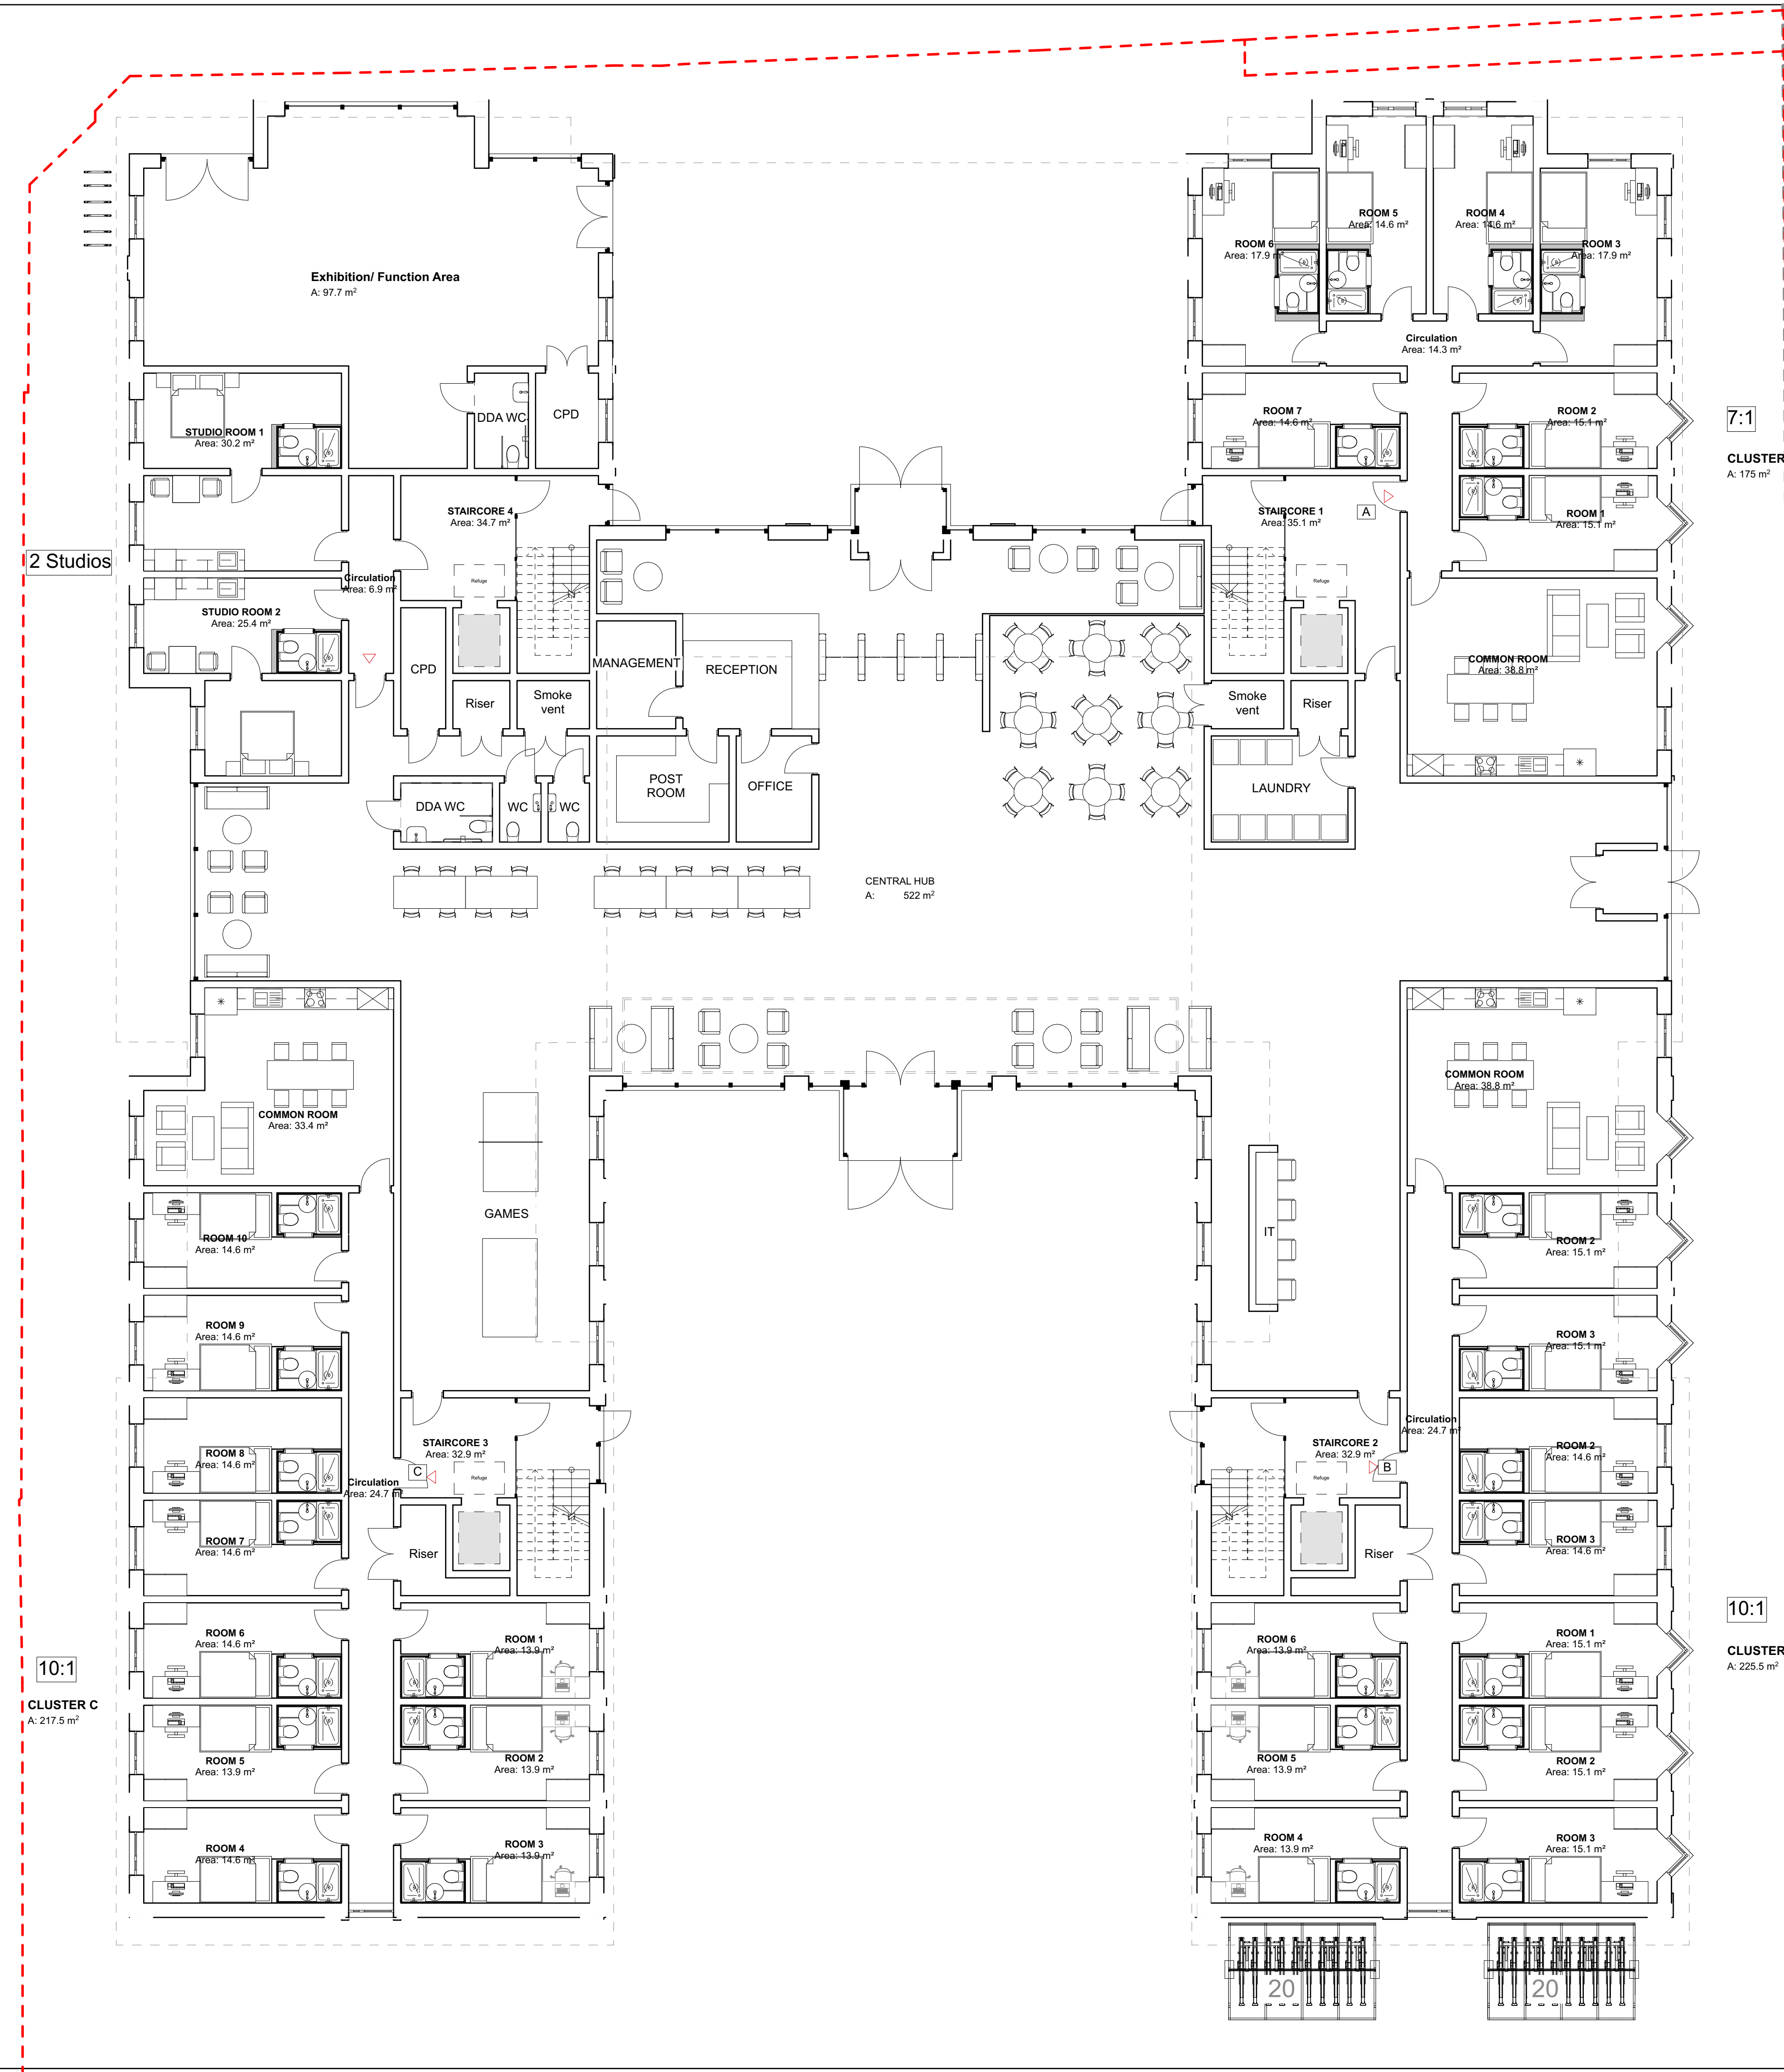

7:1
CLUSTER A
A: 175 m²

10:1
CLUSTER B
A: 225.5 m²

10:1
CLUSTER C
A: 217.5 m²

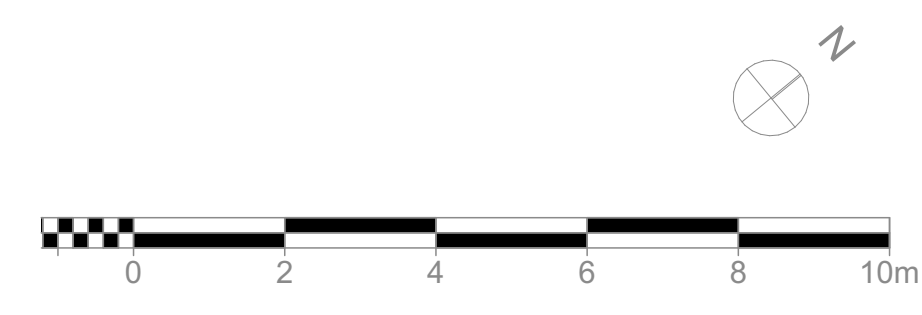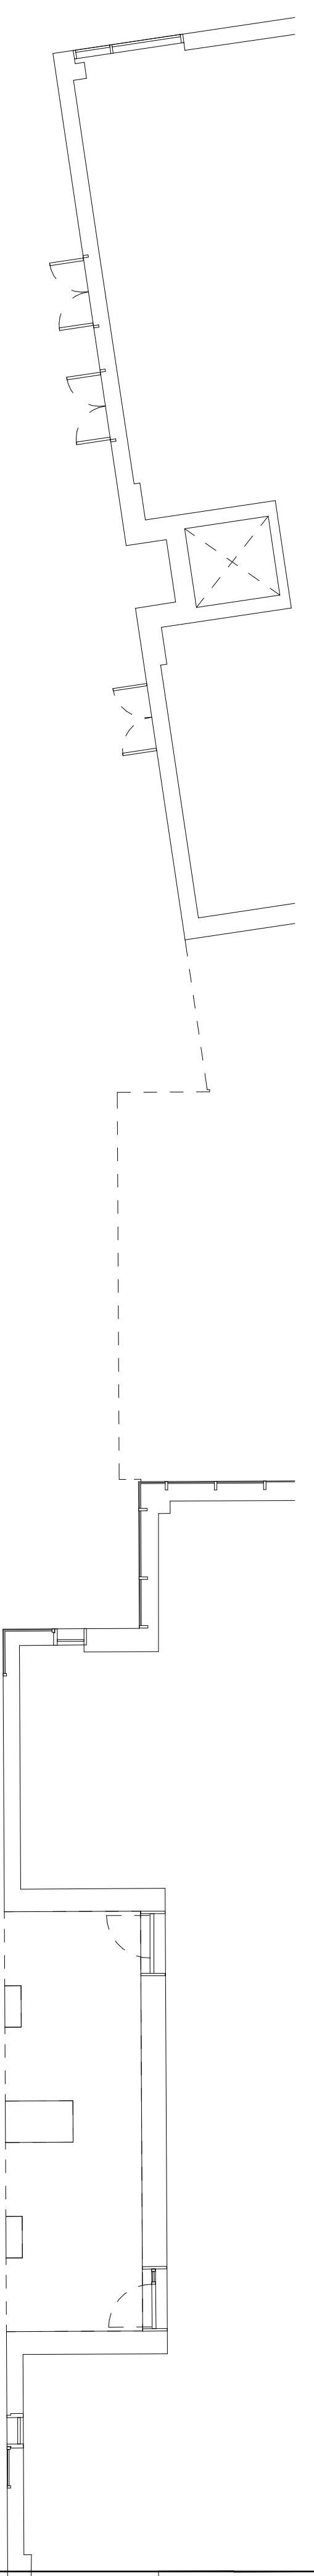

Rev	Ch	Description	By	Date

Designer
PENWARDENHALE ARCHITECTS

Project No.
2513

Project Title
17, 17B & 19 Between Towns Road, Cowley

Building Name
Cowley Conservative Club-00

Drawing Title
GAs Plans Proposed

LG
Level Ground

Drawn by PK	Checked CH	Scale 1:100 @ A1	Date 29/01/2021
----------------	---------------	---------------------	--------------------

Drawing Number							
Proj	Orig	Zone	Level	Type	Role	No.	Status/Rev
2513	PHA	00	LG	DR	A	0110-P6	