


REAR ELEVATION

PROPOSED PLANS

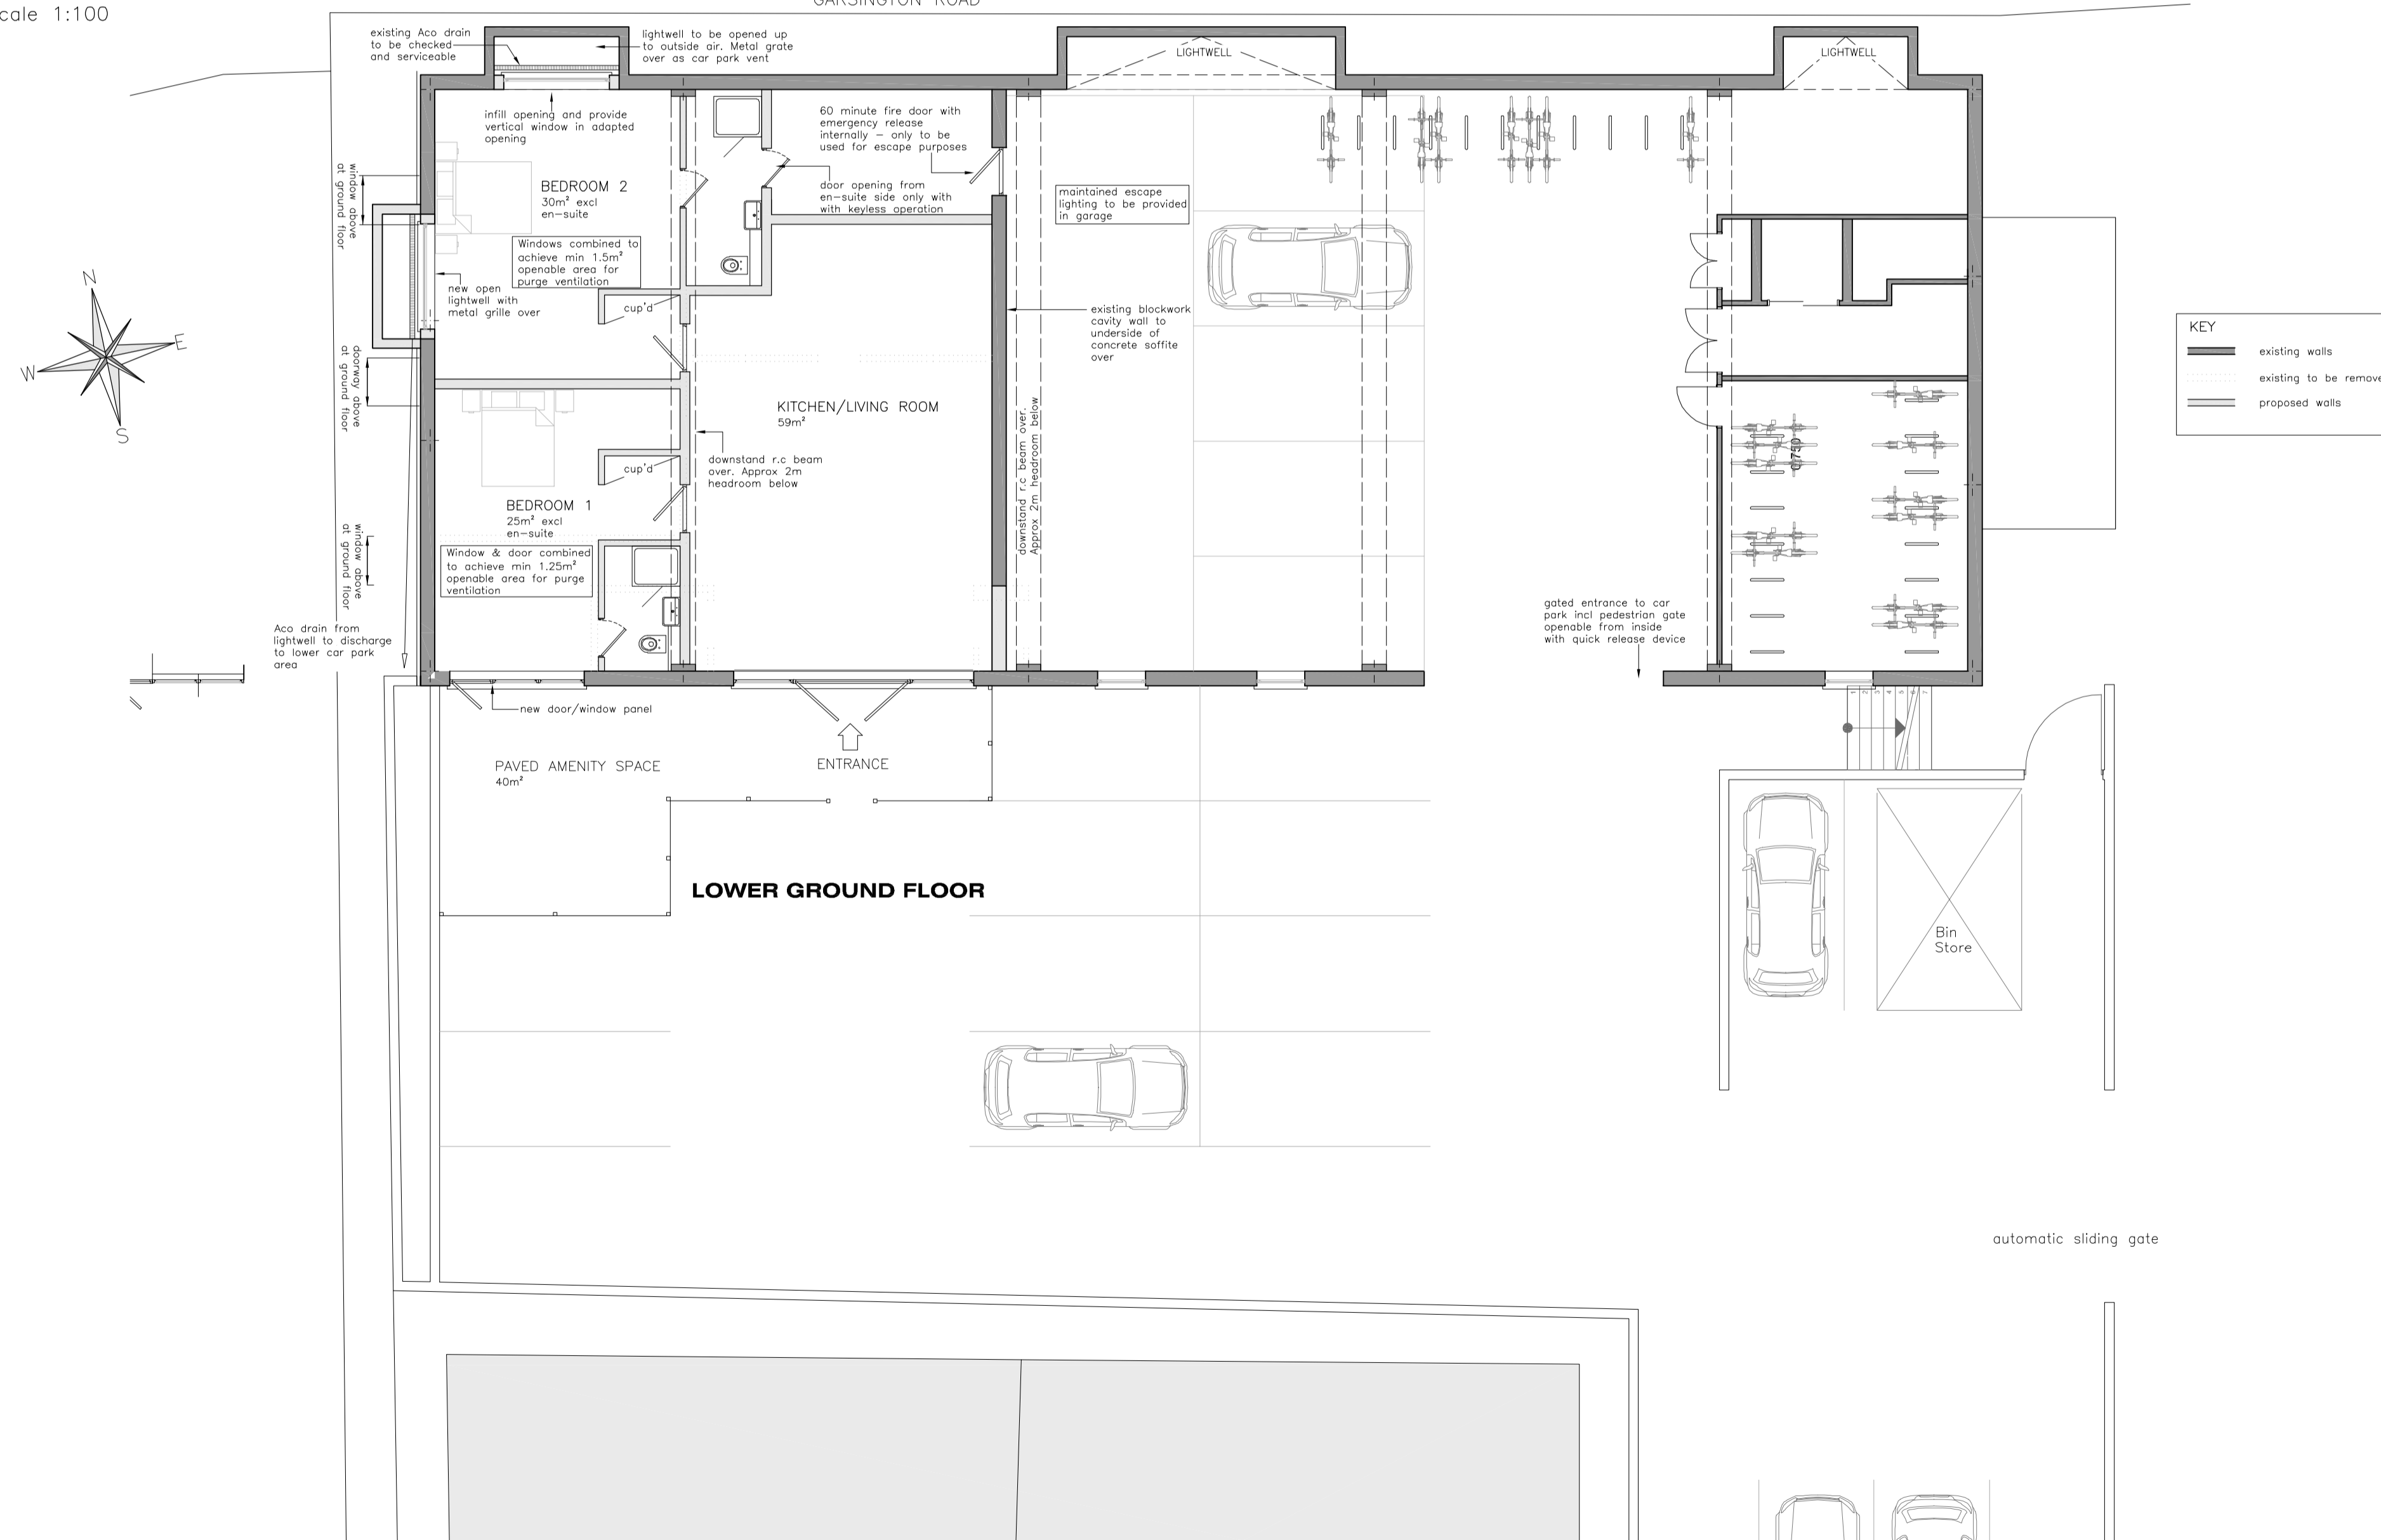

LOWER GROUND FLOOR

KEY

	existing walls
	existing to be removed
	proposed walls

NOT THE RESULT OF A MEASURED SURVEY – ALL DIMS ARE APPROXIMATE AND TO BE CHECKED ON SITE



oxfordarchitecturaldesign
 t 01865 883888 e info@oxfordad.com

Premier Place
 196 Garsington Road
 Oxford, OX4 6FG

1/100 @ A1
 Proposed elevations and plans

drwg no.1648_204p02 Nov 2020

STATUS
PRELIMINARY