



1 Section 1-1
1 : 200

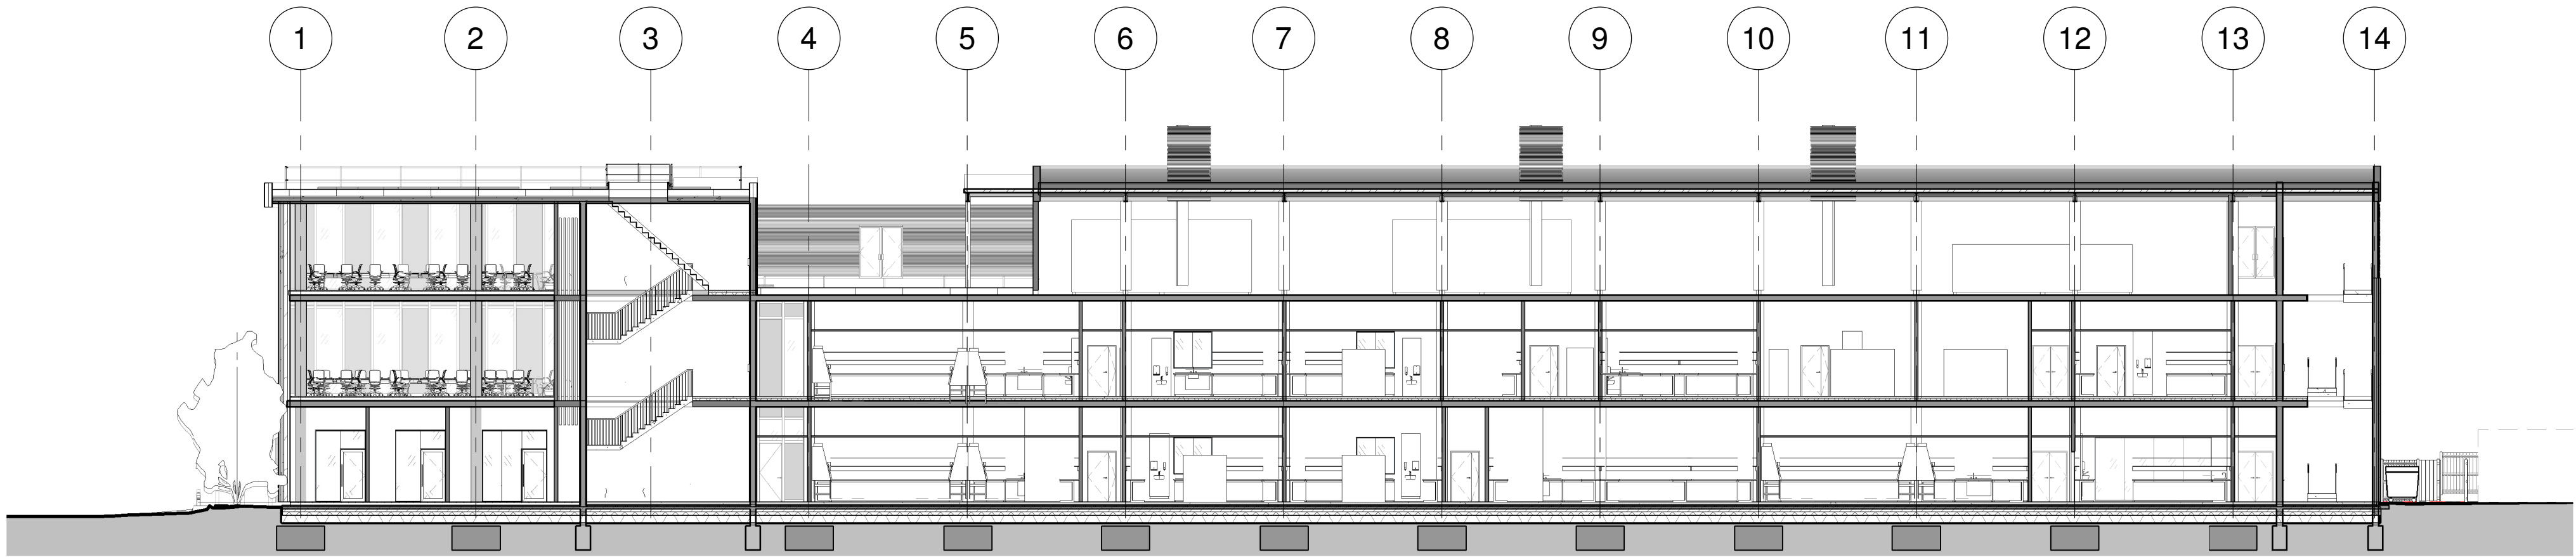

2 Section 2-2
1 : 200

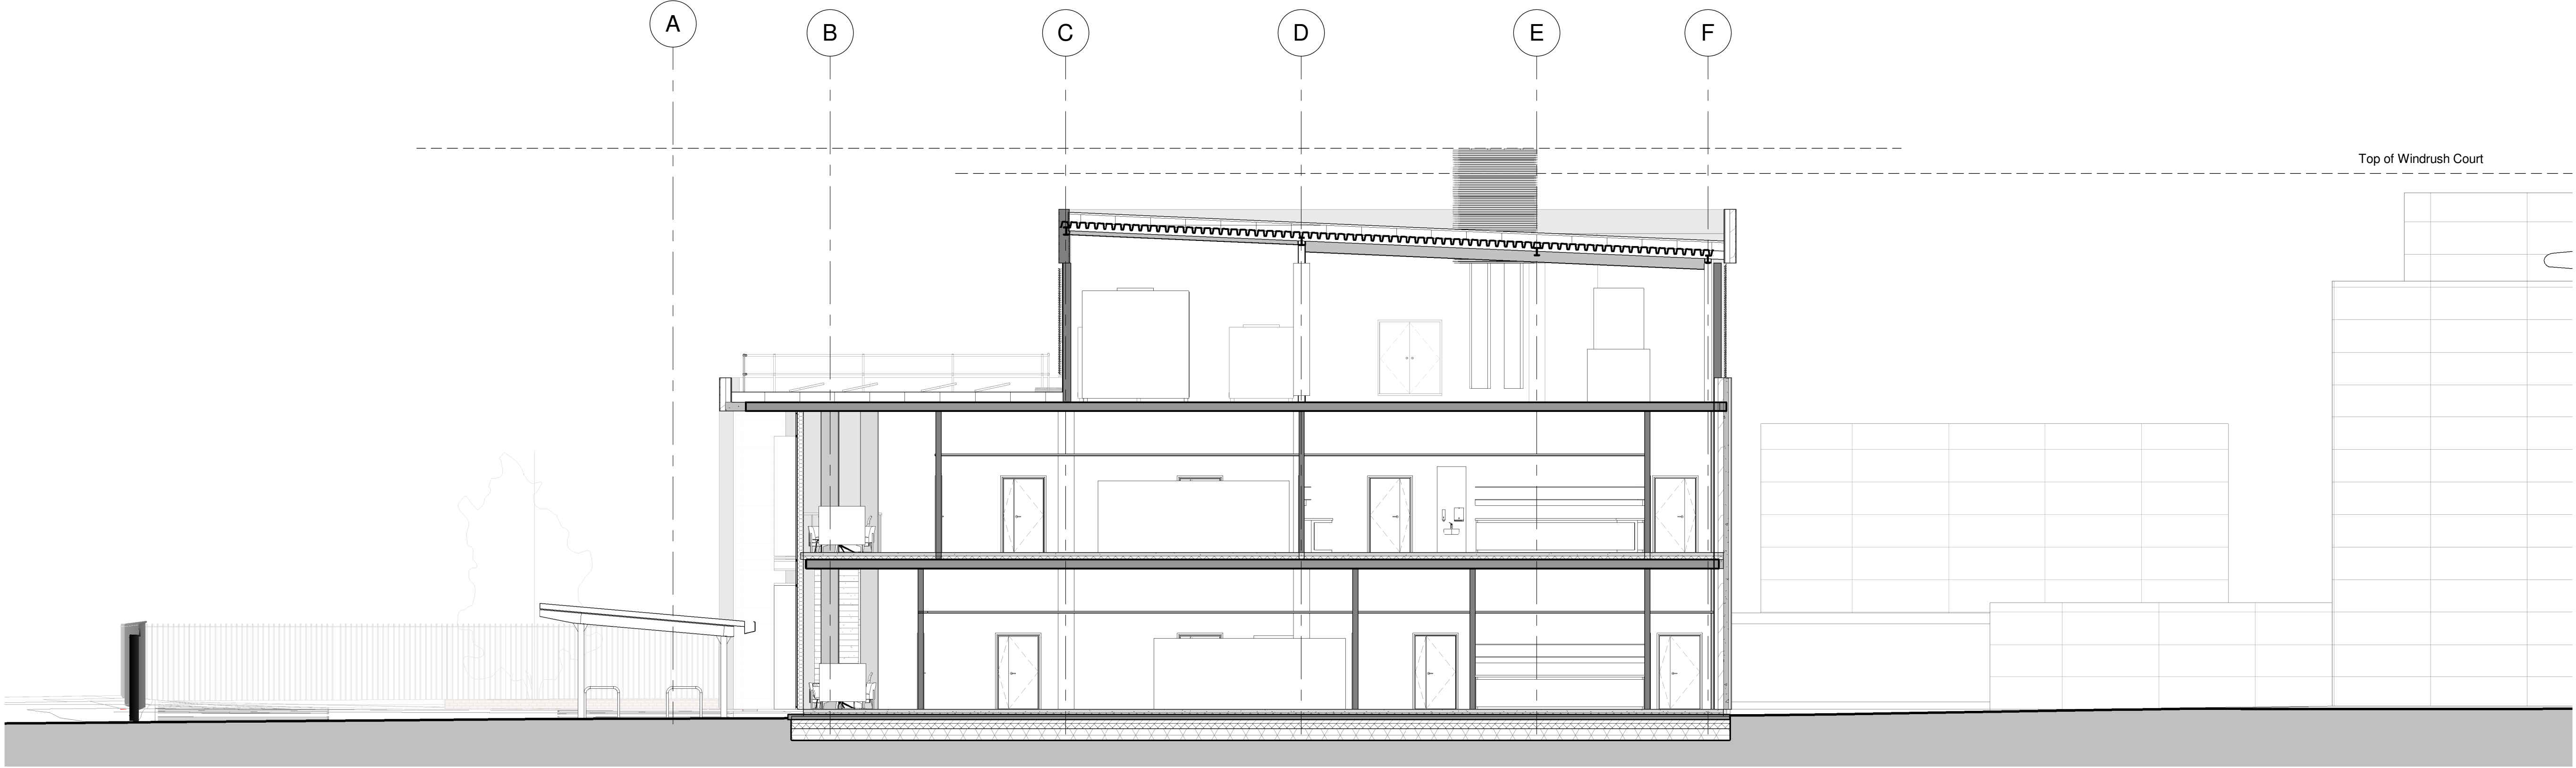

3 Section 3-3
1 : 100

Notes

The Contractor is to check all dimensions and conditions on site before commencing. Do not scale from this drawing.

This drawing remains the copyright of FAIRHURSTS DESIGN GROUP.

Scale Bars TO BE USED ONLY AS GUIDANCE

1:100	mm	0	1000	2000	3000	4000	5000
1:200	mm	0	1000	2000	3000	4000	5000
1:500	M	0	5	10	15	20	25
1:1250	M	0	10	20	30	40	50

P02	Issued for Planning	AMA	29/01/21
P01	Minor amendments to WIP plans	PS	07/01/21
Rev	Description	By	Date
Project Status		Drawing Status	
PLANNING			
This information, whether drawn or as a data file, is copyright and issued strictly for use on the project for which it is provided			
Client / Project			
T-SQUARED			
WIC HOUSE DEVELOPMENT			
Drawing			
Proposed Building Sections			
Date	11/19/20	Scale	As indicated
Drawn By	PS	Checked	MCA
Manchester: 55 King Street, Manchester M2 4LQ, +44 (0)161 851 7300			
Southampton: Manor Park, Minstead, Southampton SO43 7FY, +44 (0)23 8081 7900			
Cambridge: CB1 Business Centre, 20 Station Road, Cambridge CB1 2JD, +44 (0)1223 863 868			
www.fairhursts.com			
7682-08106	Status	Rev	P02
7682-FDG-XX-XX-DR-A-08106-P02			

7682-FDG-XX-XX-MS-A-0001
29/01/2021 13:12:31
A1L