


How to Specify the Conservation Rooflight®

Our standard 'On the Rafter' installation usually results in a Rooflight that sits flush to the roofline.

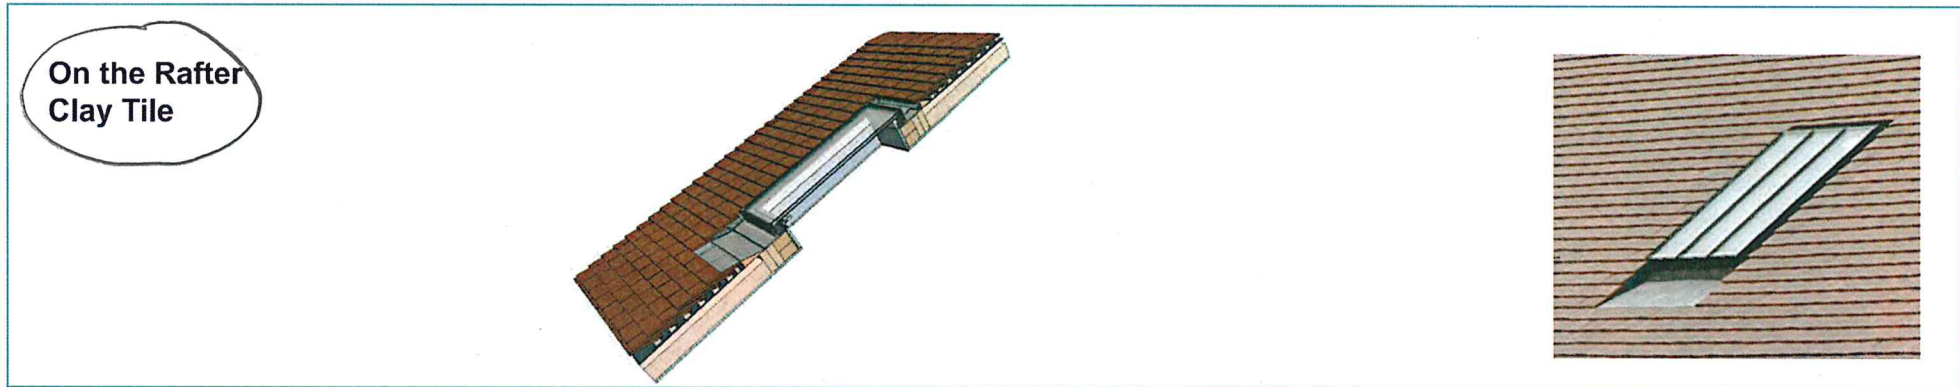

However for some shallow roof build-ups an 'On the Rafter' installation may result in a Rooflight that sits slightly proud of the roofline as illustrated (below left).

Some installers prefer to adjust their installation detail to ensure that the casement sits flush to the rooflines as they find this more aesthetically pleasing. To achieve this we offer an additional installation detail – what we term 'Between the Rafter' installation (below right). Here a larger structural aperture size is formed, to allow bearers to be fixed to the rafters at a lower position, and adjusted to the height of the Rooflight according to the roof build-up.





*For non-tiled roofs (for example, standing seam) we recommend specific installation details. All of our standard installation details are available to download from our Website - <http://www.therooflightcompany.co.uk/installation-drawings>. If you have any queries please call our technically trained **Customer Services Team** on 01993 833155.

The Conservation Rooflight® On the Rafter Roof Window Sizes and Prices

STRUCT DIMS. *Units to inner edges of gables.*

Before selecting your size, carefully read the 'Installation Overview' PDF.

PLEASE NOTE: THE DIFFERENCE BETWEEN AN 'ON THE RAFTER' OR 'BETWEEN THE RAFTER' ROOF WINDOW IS IN THE INSTALLATION, NOT THE ROOFLIGHT SIZE, AND DEPENDS ON THE BUILD-UP OF YOUR ROOF.

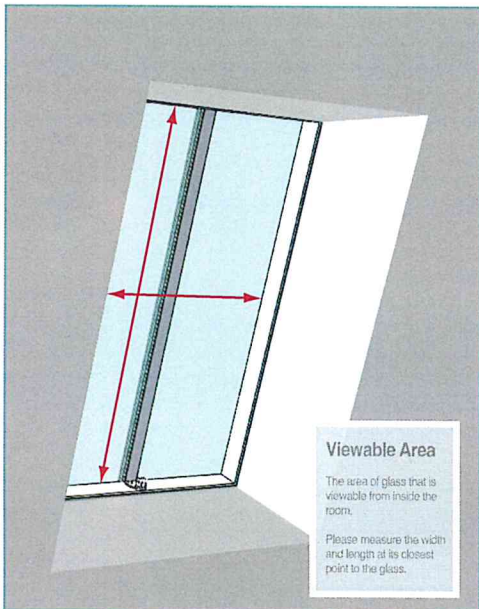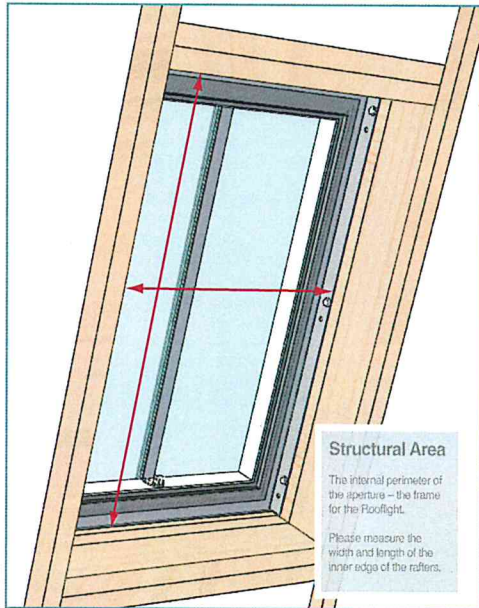

<p>Structural dimensions (W) 412mm x (L) 520mm</p> <p>Viewable dimensions (W) 212mm x (L) 320mm CR06-1 - £508</p>	<p>Structural dimensions (W) 463mm x (L) 622mm</p> <p><i>463 622</i></p> <p>Viewable dimensions (W) 263mm x (L) 422mm CR07-2 - £524</p>	<p>Structural dimensions (W) 565mm x (L) 725mm</p> <p><i>565 725</i></p> <p>Viewable dimensions (W) 365mm x (L) 525mm CR01-2 - £510</p>	<p>Structural dimensions (W) 565mm x (L) 1028mm</p> <p>Viewable dimensions (W) 365mm x (L) 828mm CR03-2 - £574</p>	<p>Structural dimensions (W) 615mm x (L) 975mm</p> <p>Viewable dimensions (W) 415mm x (L) 675mm CR08-2 - £623</p>
<p>Structural dimensions (W) 717mm x (L) 1028mm</p> <p>Viewable dimensions (W) 517mm x (L) 828mm CR09-2 - £679</p>	<p>Structural dimensions (W) 717mm x (L) 1190mm</p> <p>Viewable dimensions (W) 517mm x (L) 980mm CR10-2 - £733</p>	<p>Structural dimensions (W) 717mm x (L) 1333mm</p> <p>Viewable dimensions (W) 517mm x (L) 1133mm CR14-2 - £751</p>	<p>Structural dimensions (W) 717mm x (L) 1635mm</p> <p>Viewable dimensions (W) 517mm x (L) 1435mm CR15-2 - £877</p>	<p>Structural dimensions (W) 1021mm x (L) 725mm</p> <p>Viewable dimensions (W) 821mm x (L) 525mm CR01-3 - £678</p>
<p>Structural dimensions (W) 869mm x (L) 1028mm</p> <p>Viewable dimensions (W) 669mm x (L) 828mm CR11-3 - £755</p>	<p>Structural dimensions (W) 1021mm x (L) 1160mm</p> <p>Viewable dimensions (W) 821mm x (L) 960mm CR13-3 - £835</p>	<p>Structural dimensions (W) 1021mm x (L) 1333mm</p> <p>Viewable dimensions (W) 821mm x (L) 1133mm CR14-3 - £877</p>	<p>Structural dimensions (W) 1021mm x (L) 1635mm</p> <p>Viewable dimensions (W) 821mm x (L) 1435mm CR15-3 - £1061</p>	
<p>Structural dimensions (W) 888mm x (L) 1114mm</p> <p>Viewable dimensions (W) 537mm x (L) 848mm E1LG - £877</p>	<p>Structural dimensions (W) 698mm x (L) 1114mm</p> <p>Viewable dimensions (W) 537mm x (L) 848mm E1RG - £877</p>			

These dimensions are calculated for a roof pitch of 35° and over, should your roof pitch be less than this, please contact us so that we can re-calculate these for you.

Sections for viewable and structural dimensions can be found on our website. All prices exclude VAT and delivery. Please note flashing kits and accessories are sold separately.

□ Egress Conservation Rooflights®