



STONE WALL ↑

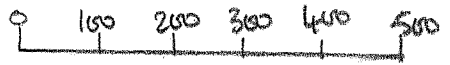

ELEVATION

STONE SLATE  
LOUVRES  
BUILT INTO  
WALL TO PERMIT  
DISCHARGE OF  
BATHROOM AIR

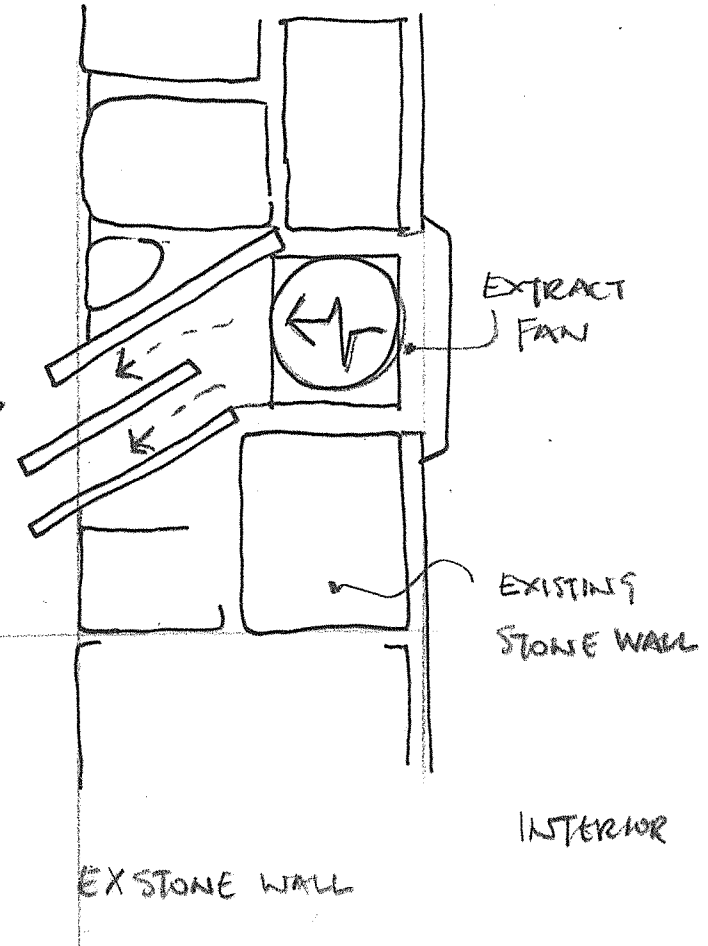

EXTERIOR

INTERIOR

EX STONE WALL

STONE SLATES BUILT INTO WALL  
ON EXTERIOR FACE

PUMPKIN COTTAGE, 6 ST ANDREWS LANE

EXTRACT FAN LOUVER VENT DETAIL TO GUEST BATHROOM

PCA ARCHITECTS DEC 20 1:10 1053 AD 06