

POLYROOF

SINGLE PLY MEMBRANE


GLAZED WALK ON ROOF LIGHT

SECTION THRU ROOFLIGHT OPENING
& FLAT ROOF

LF

SECTION

1053 AD 08

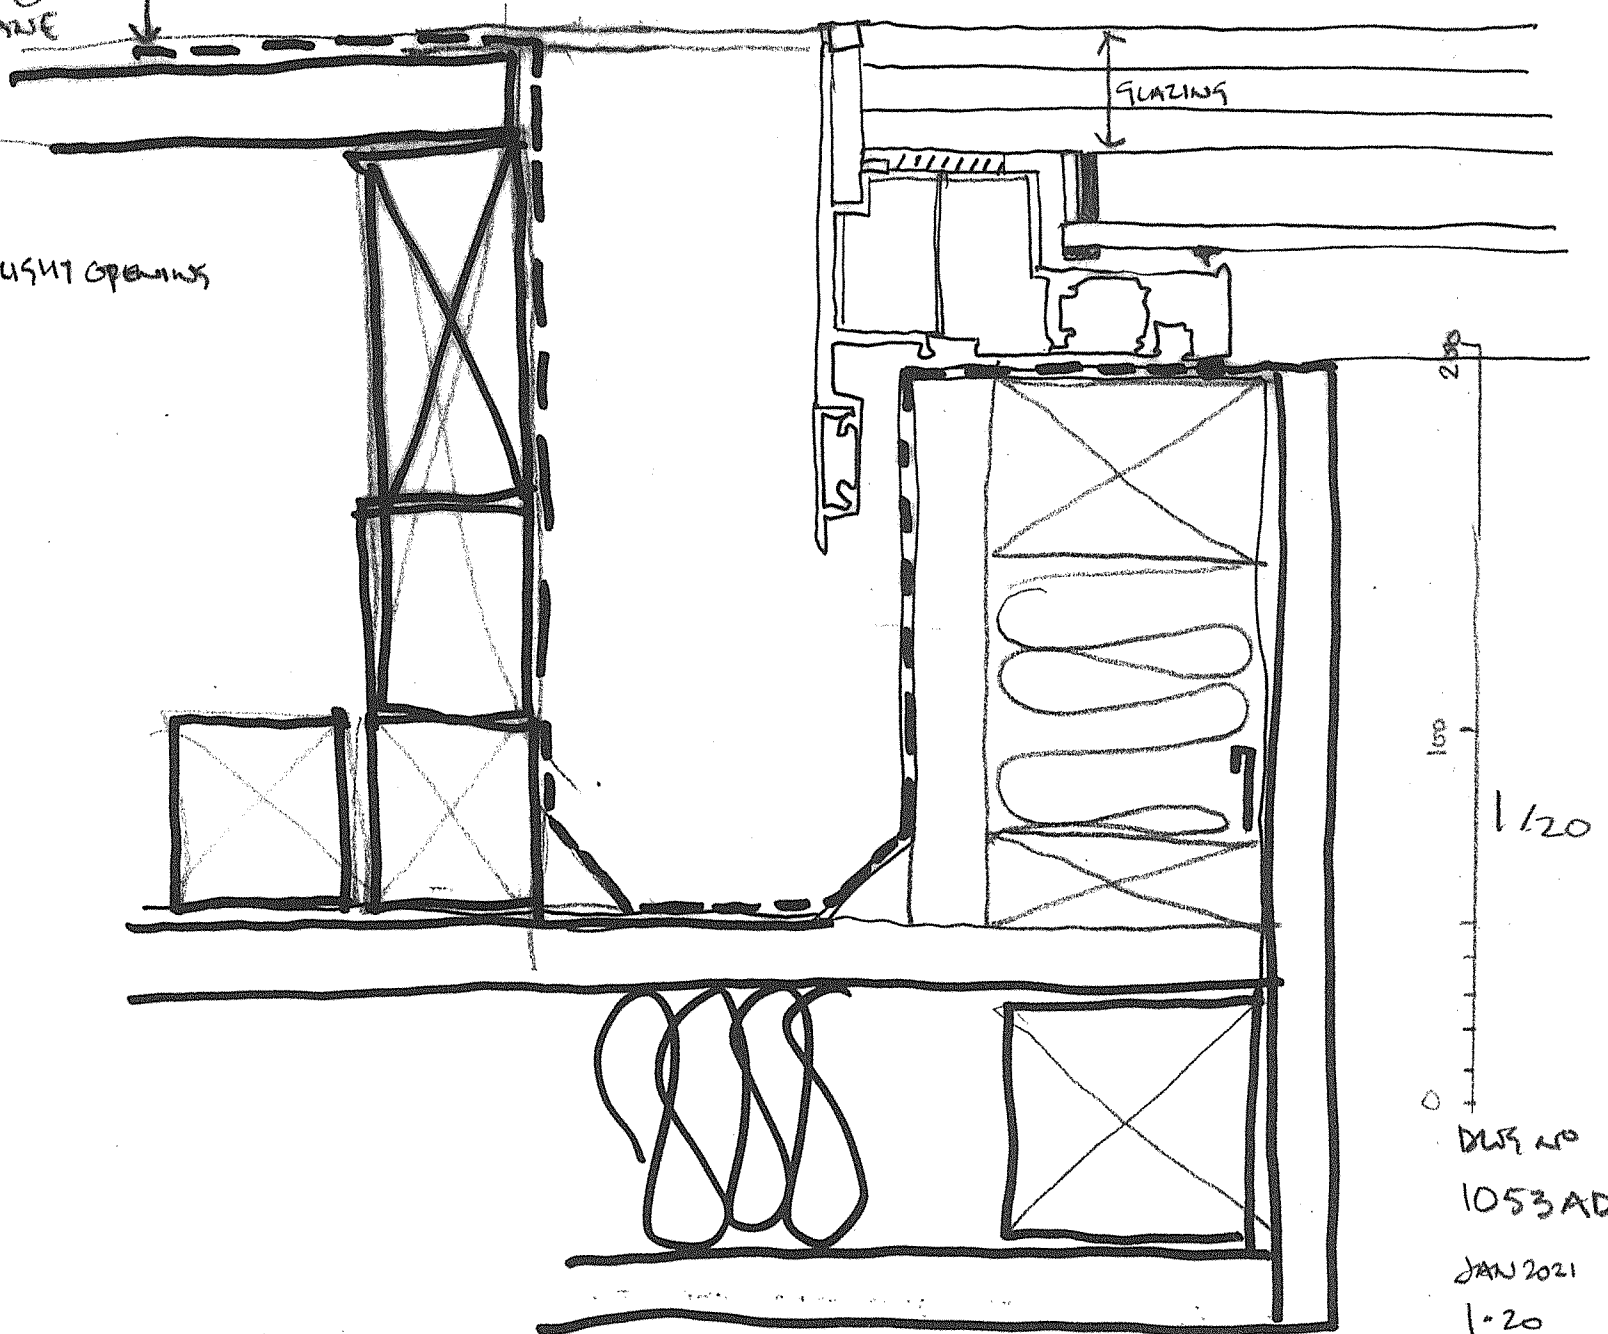

200
100
1/20
0
DWG NO
1053 AD 08
JAN 2021
1/20