



NOTES:

All dimensions and profiles indicative only. To be verified on site.

Drawing is to be read in conjunction with Window Schedule.

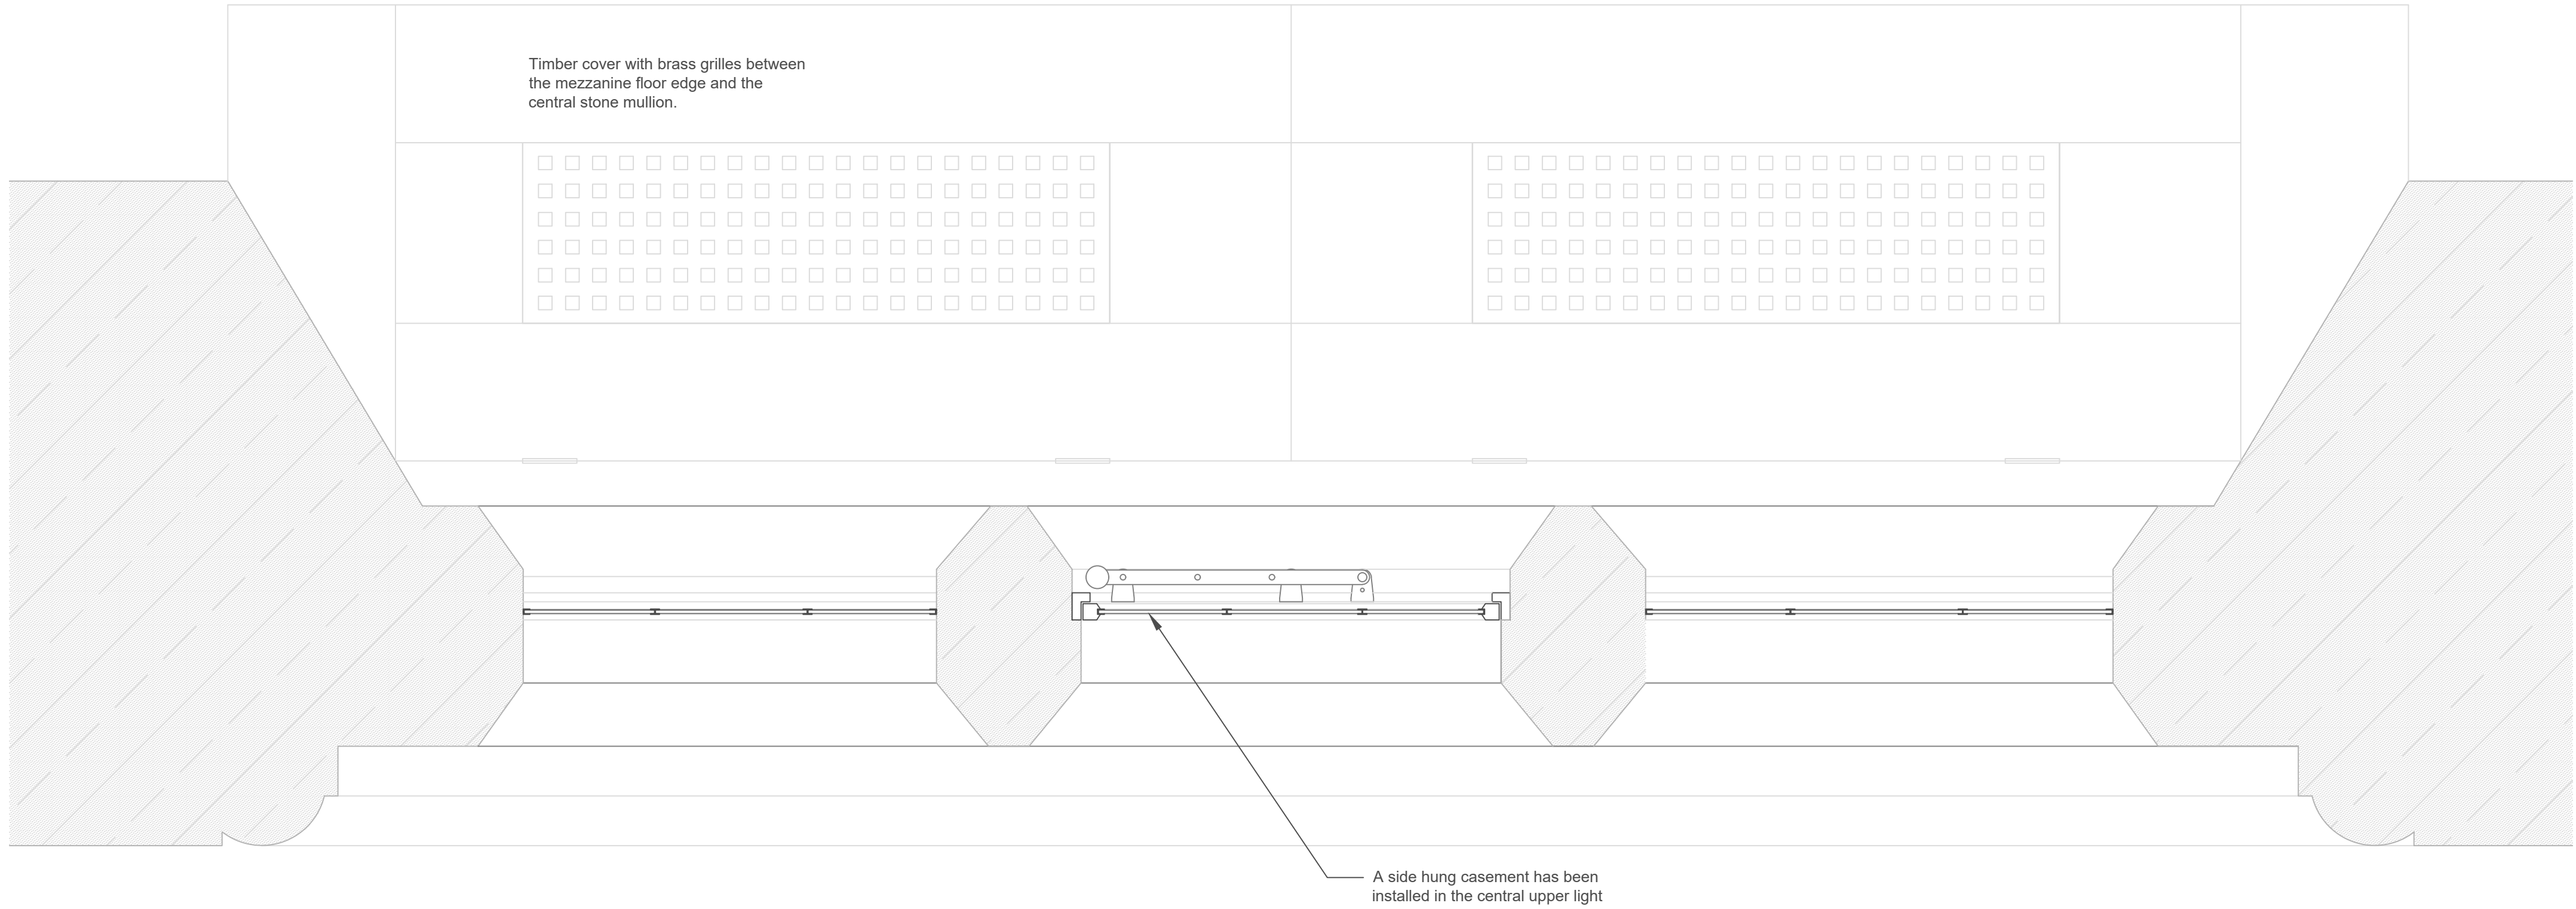

1 Plan  
1807 1:5

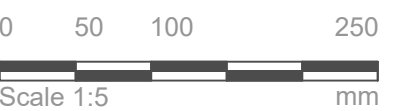

Notes					Drawing Status				
1. Any dwg format drawing is to be read in conjunction with and at the scale of the accompanying pdf.					F Feasibility				
2. Where colours other than black or grey are used, the drawing must be plotted in colour.					S Sketch Design				
3. For status 'C' (Construction) drawings all dimensions are to be checked on site by the contractor, scaling is for Local Authority purposes only.					P Planning				
4. Unless otherwise indicated, all dimensions are in millimeters.					D Building Control				
5. All information on this drawing is to be read in conjunction with the relevant Donald Insall Associates specification and trade contractors' drawings and information by specialists.					D Developed Design				
6. In the event of any discrepancy, please contact us immediately.					M Measurement				
7. This drawing may contain survey information by others and is to be used solely for the purposes for which it was issued.					T Tender				
8. These are uncontrolled documents issued for information purposes only. If you have any queries regarding the drawings, please contact DIA immediately.					C Construction				
9. Please note DIA cannot be held responsible for any errors arising from changes made to an uncontrolled dwg file.					R Record				
© 2019 DONALD INSALL ASSOCIATES LTD					0	29.01.2021	SXD	LSB	Initial Issue
Rev	Date	Dwn	Auth	Revision	Rev	Date	Dwn	Auth	Revision

**Donald Insall Associates**  
Chartered Architects and Historic Building Consultants

2 Queen's Parade  
Bath BA1 2NJ  
(+44) 01225 469 898  
bath@insall-architects.co.uk

Exeter College Library, Oxford

Project	EXCO.01	No	1807
Scale (A2)	1:5	Status	P
		Revision	0

Existing Windows - West Elevation  
Annexe WG6,7,8,9 Plan