


NOTES

1. DO NOT SCALE
2. TO BE READ IN CONJUNCTION WITH ALL OTHER LAURENCE OWEN LTD AND DESIGN TEAM PROJECT DOCUMENTS ISSUED
3. FINAL SETTING OUT BY ARCHITECT
4. IF IN DOUBT ASK

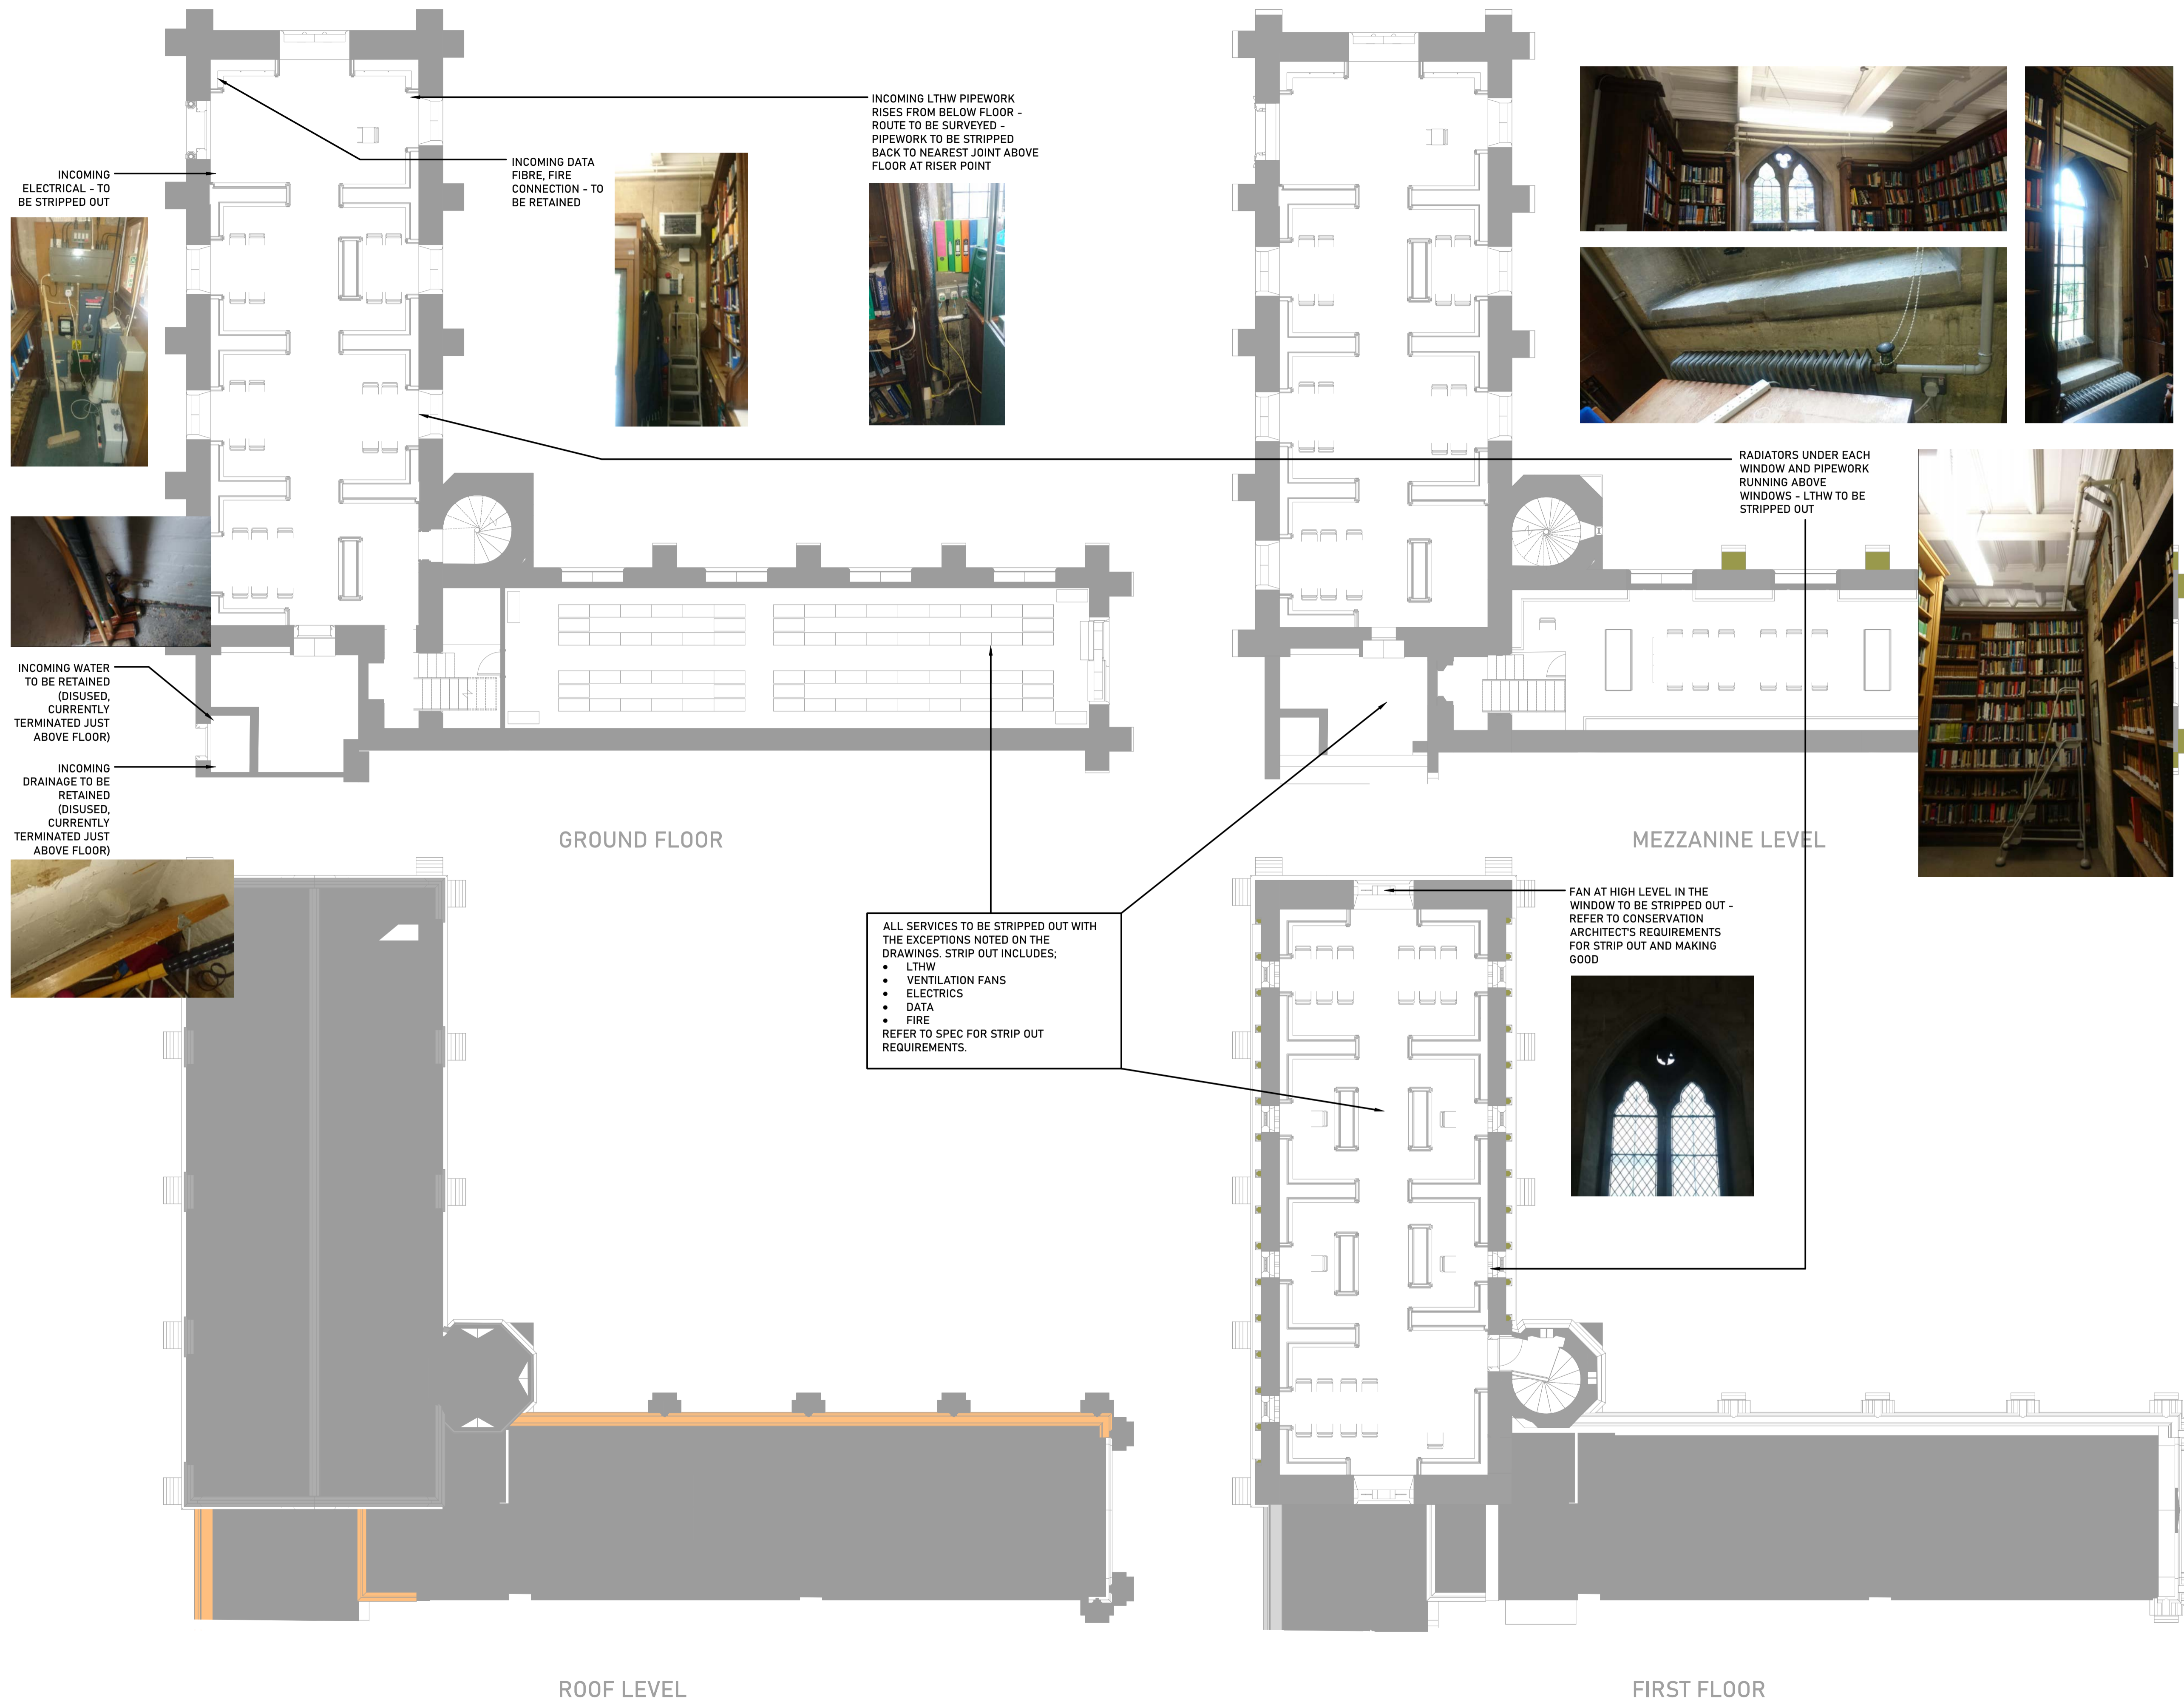

ABBREVIATIONS

- H/L, L/L HIGH LEVEL, LOW LEVEL  
 F/A, F/B FROM ABOVE, FROM BELOW  
 T/A, T/B TO ABOVE, TO BELOW  
 FB/TB FROM ABOVE TO BELOW  
 FB/TA FROM BELOW TO ABOVE

REV.	DATE	ISSUE
P1	2020-11-15	STAGE 3
.	.	.
.	.	.
.	.	.
.	.	.
.	.	.
.	.	.
.	.	.

FOR INFORMATION

CLIENT  
**EXETER COLLEGE, OXFORD**

ARCHITECT  
**NEX ARCHITECTURE**

PROJECT NAME  
**THE LIBRARY RENEWED**

DRAWING TITLE  
**STRIP OUT  
 ALL LEVELS**

PROJECT	DRAWING NAME	REV	FIRST DRAWN	SCALE AT A1
P111	C[--]10X	P1	2020-11	1:100