


GENERAL NOTES

DIMENSIONED DRAWINGS ONLY. DO NOT SCALE.  
 ALL DIMENSIONS TO BE CHECKED PRIOR TO COMMENCEMENT OF ANY WORKS, AND / OR PREPARATION OF ANY SHOP DRAWINGS.  
 ALL DISCREPANCIES TO BE REPORTED TO THE ARCHITECT.  
 THIS DRAWING TO BE READ IN CONJUNCTION WITH ALL OTHER ARCHITECTS DRAWINGS AND SPECIFICATIONS AND OTHER CONSULTANTS INFORMATION.  
 ALL STRUCTURAL ELEMENTS TO BE CROSS CHECKED WITH ENGINEERS DOCUMENTS

NOTES

Stage-3 Indicative Spec Notes	
Key Value	Indicative Specification

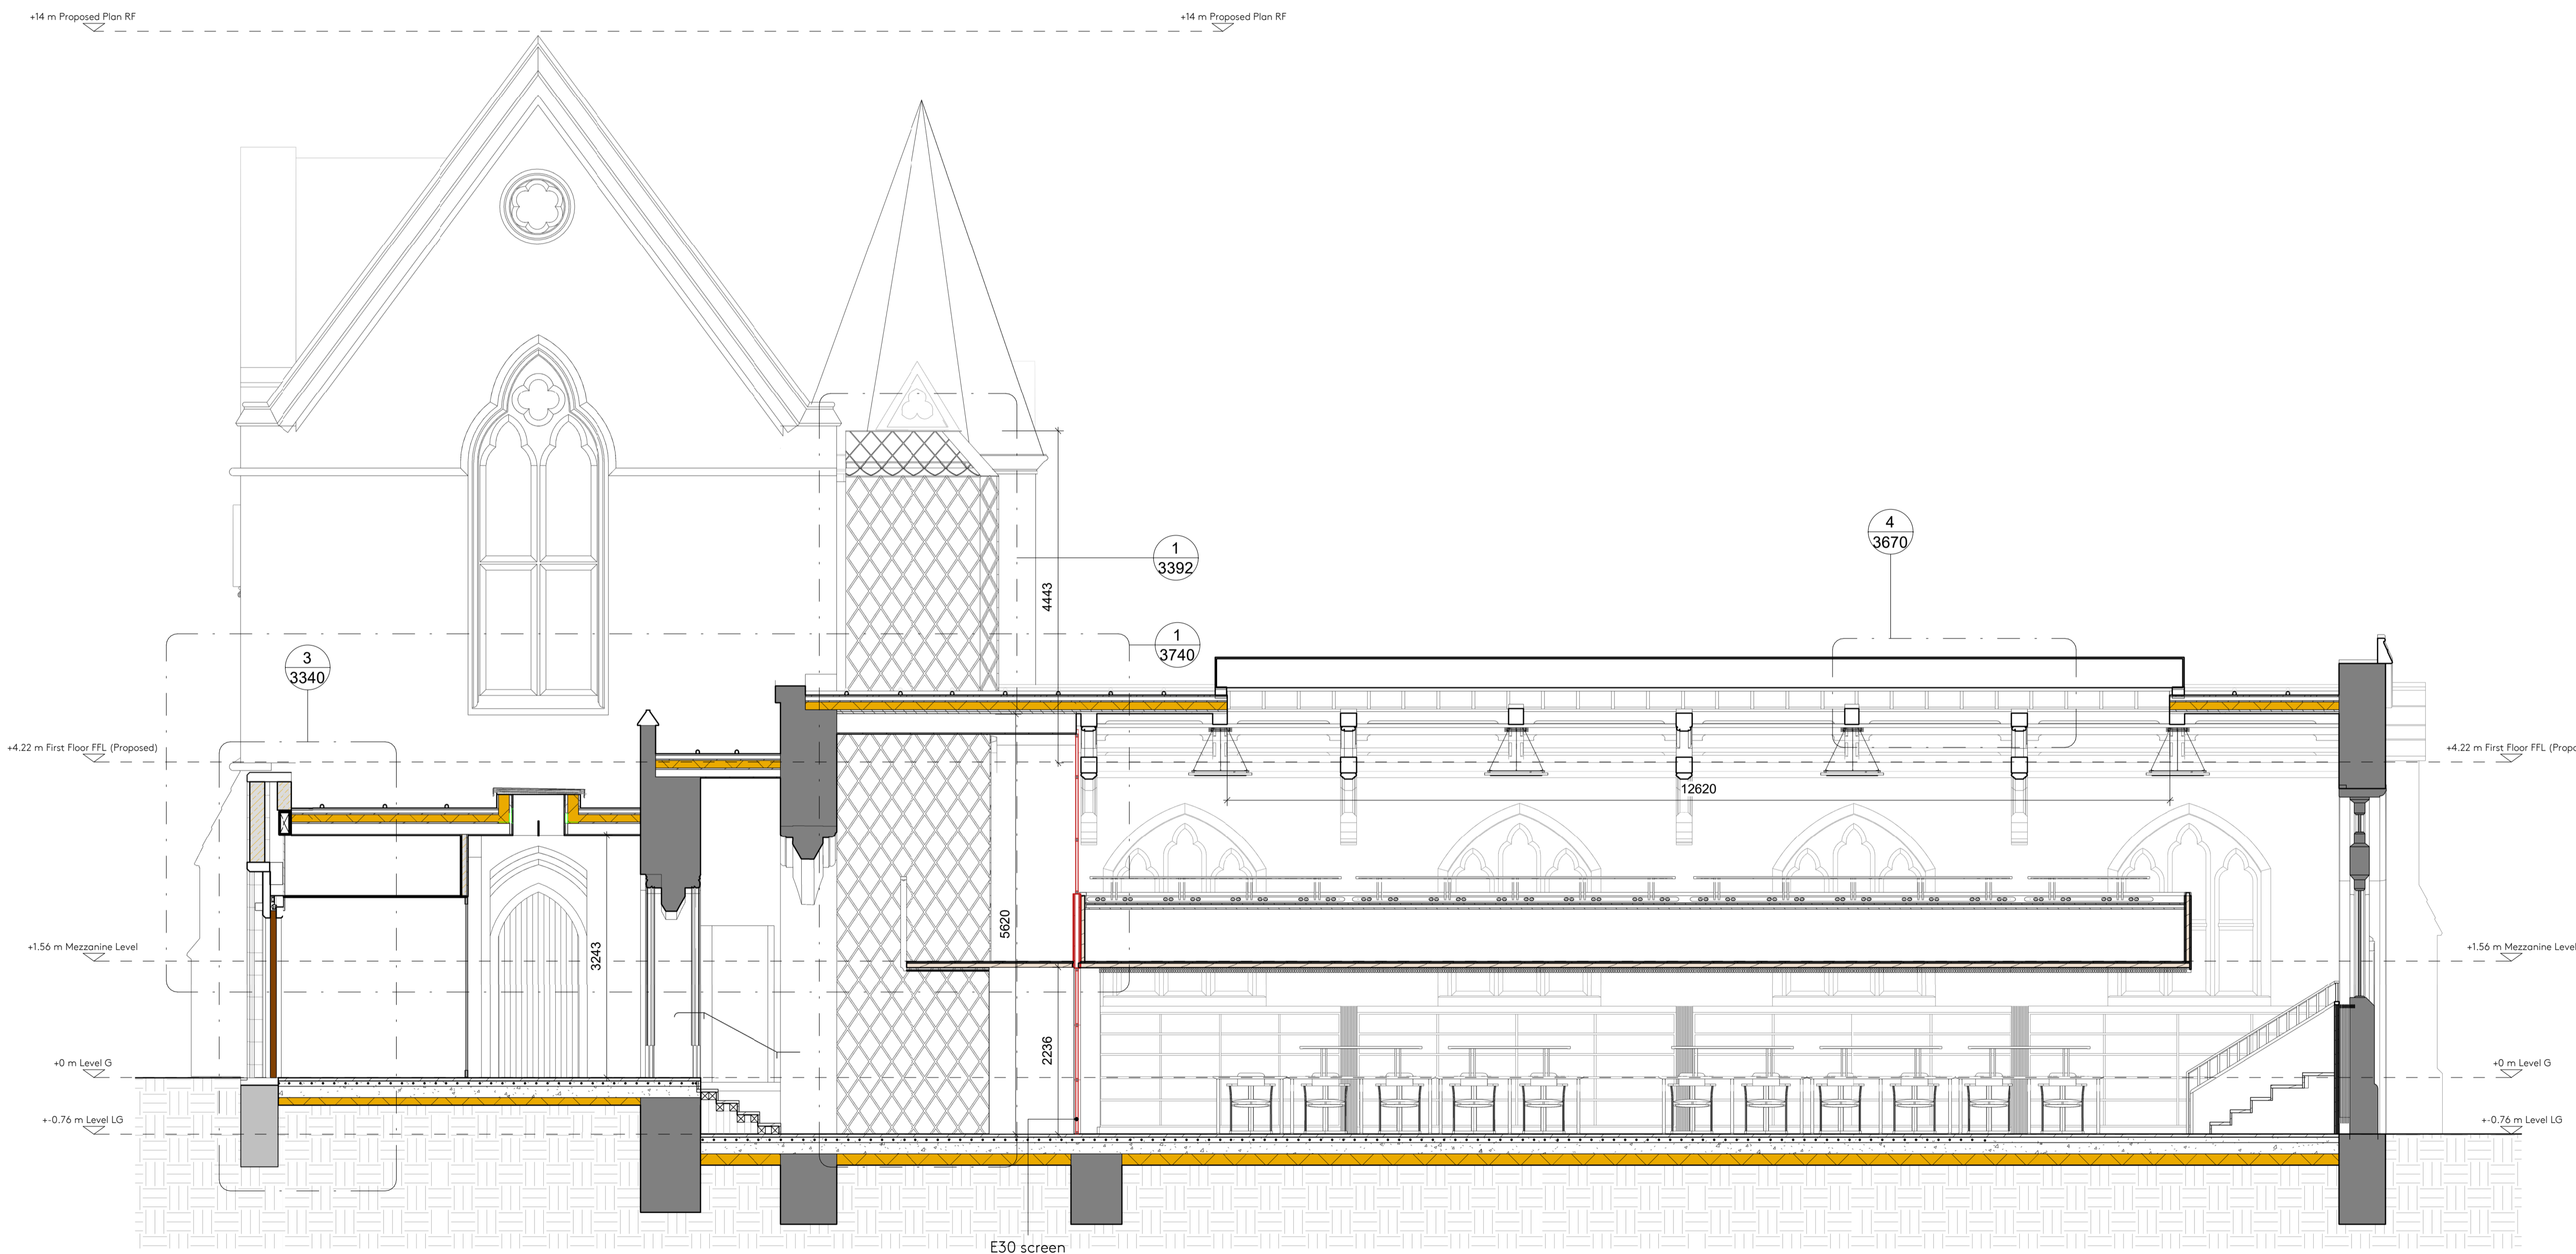

REVISION SCHEDULE

REVISION	DATE	DESCRIPTION	ISSUED BY
P1	29/01/21	Planning Application	AA

**Nex** —  
 90-93 Cowcross St, Clerkenwell,  
 London EC1M 6BF  
 e: office@nex-architecture.com  
 t: +44 20 7183 0900

— **Exeter College Oxford**  
 Turf Street, Oxford, OX1 3DP

PROJECT:  
 Exeter College - The Library Renewed  
 DRAWING:  
 GA Section GG - North South

STATUS: Planning	DATE: 29/01/21	DRAWN: AA	CHECKED: JF
SCALE: 1 : 50 @ A1	DRAWING NO: 098-Nex- PP-	REVISION: 2504	P1

