


GENERAL NOTES

DIMENSIONED DRAWINGS ONLY. DO NOT SCALE.
ALL DIMENSIONS TO BE CHECKED PRIOR TO COMMENCEMENT OF ANY WORKS, AND / OR PREPARATION OF ANY SHOP DRAWINGS.
ALL DISCREPANCIES TO BE REPORTED TO THE ARCHITECT.
THIS DRAWING TO BE READ IN CONJUNCTION WITH ALL OTHER ARCHITECTS DRAWINGS AND SPECIFICATIONS AND OTHER CONSULTANTS INFORMATION.
ALL STRUCTURAL ELEMENTS TO BE CROSS CHECKED WITH ENGINEERS DOCUMENTS

NOTES

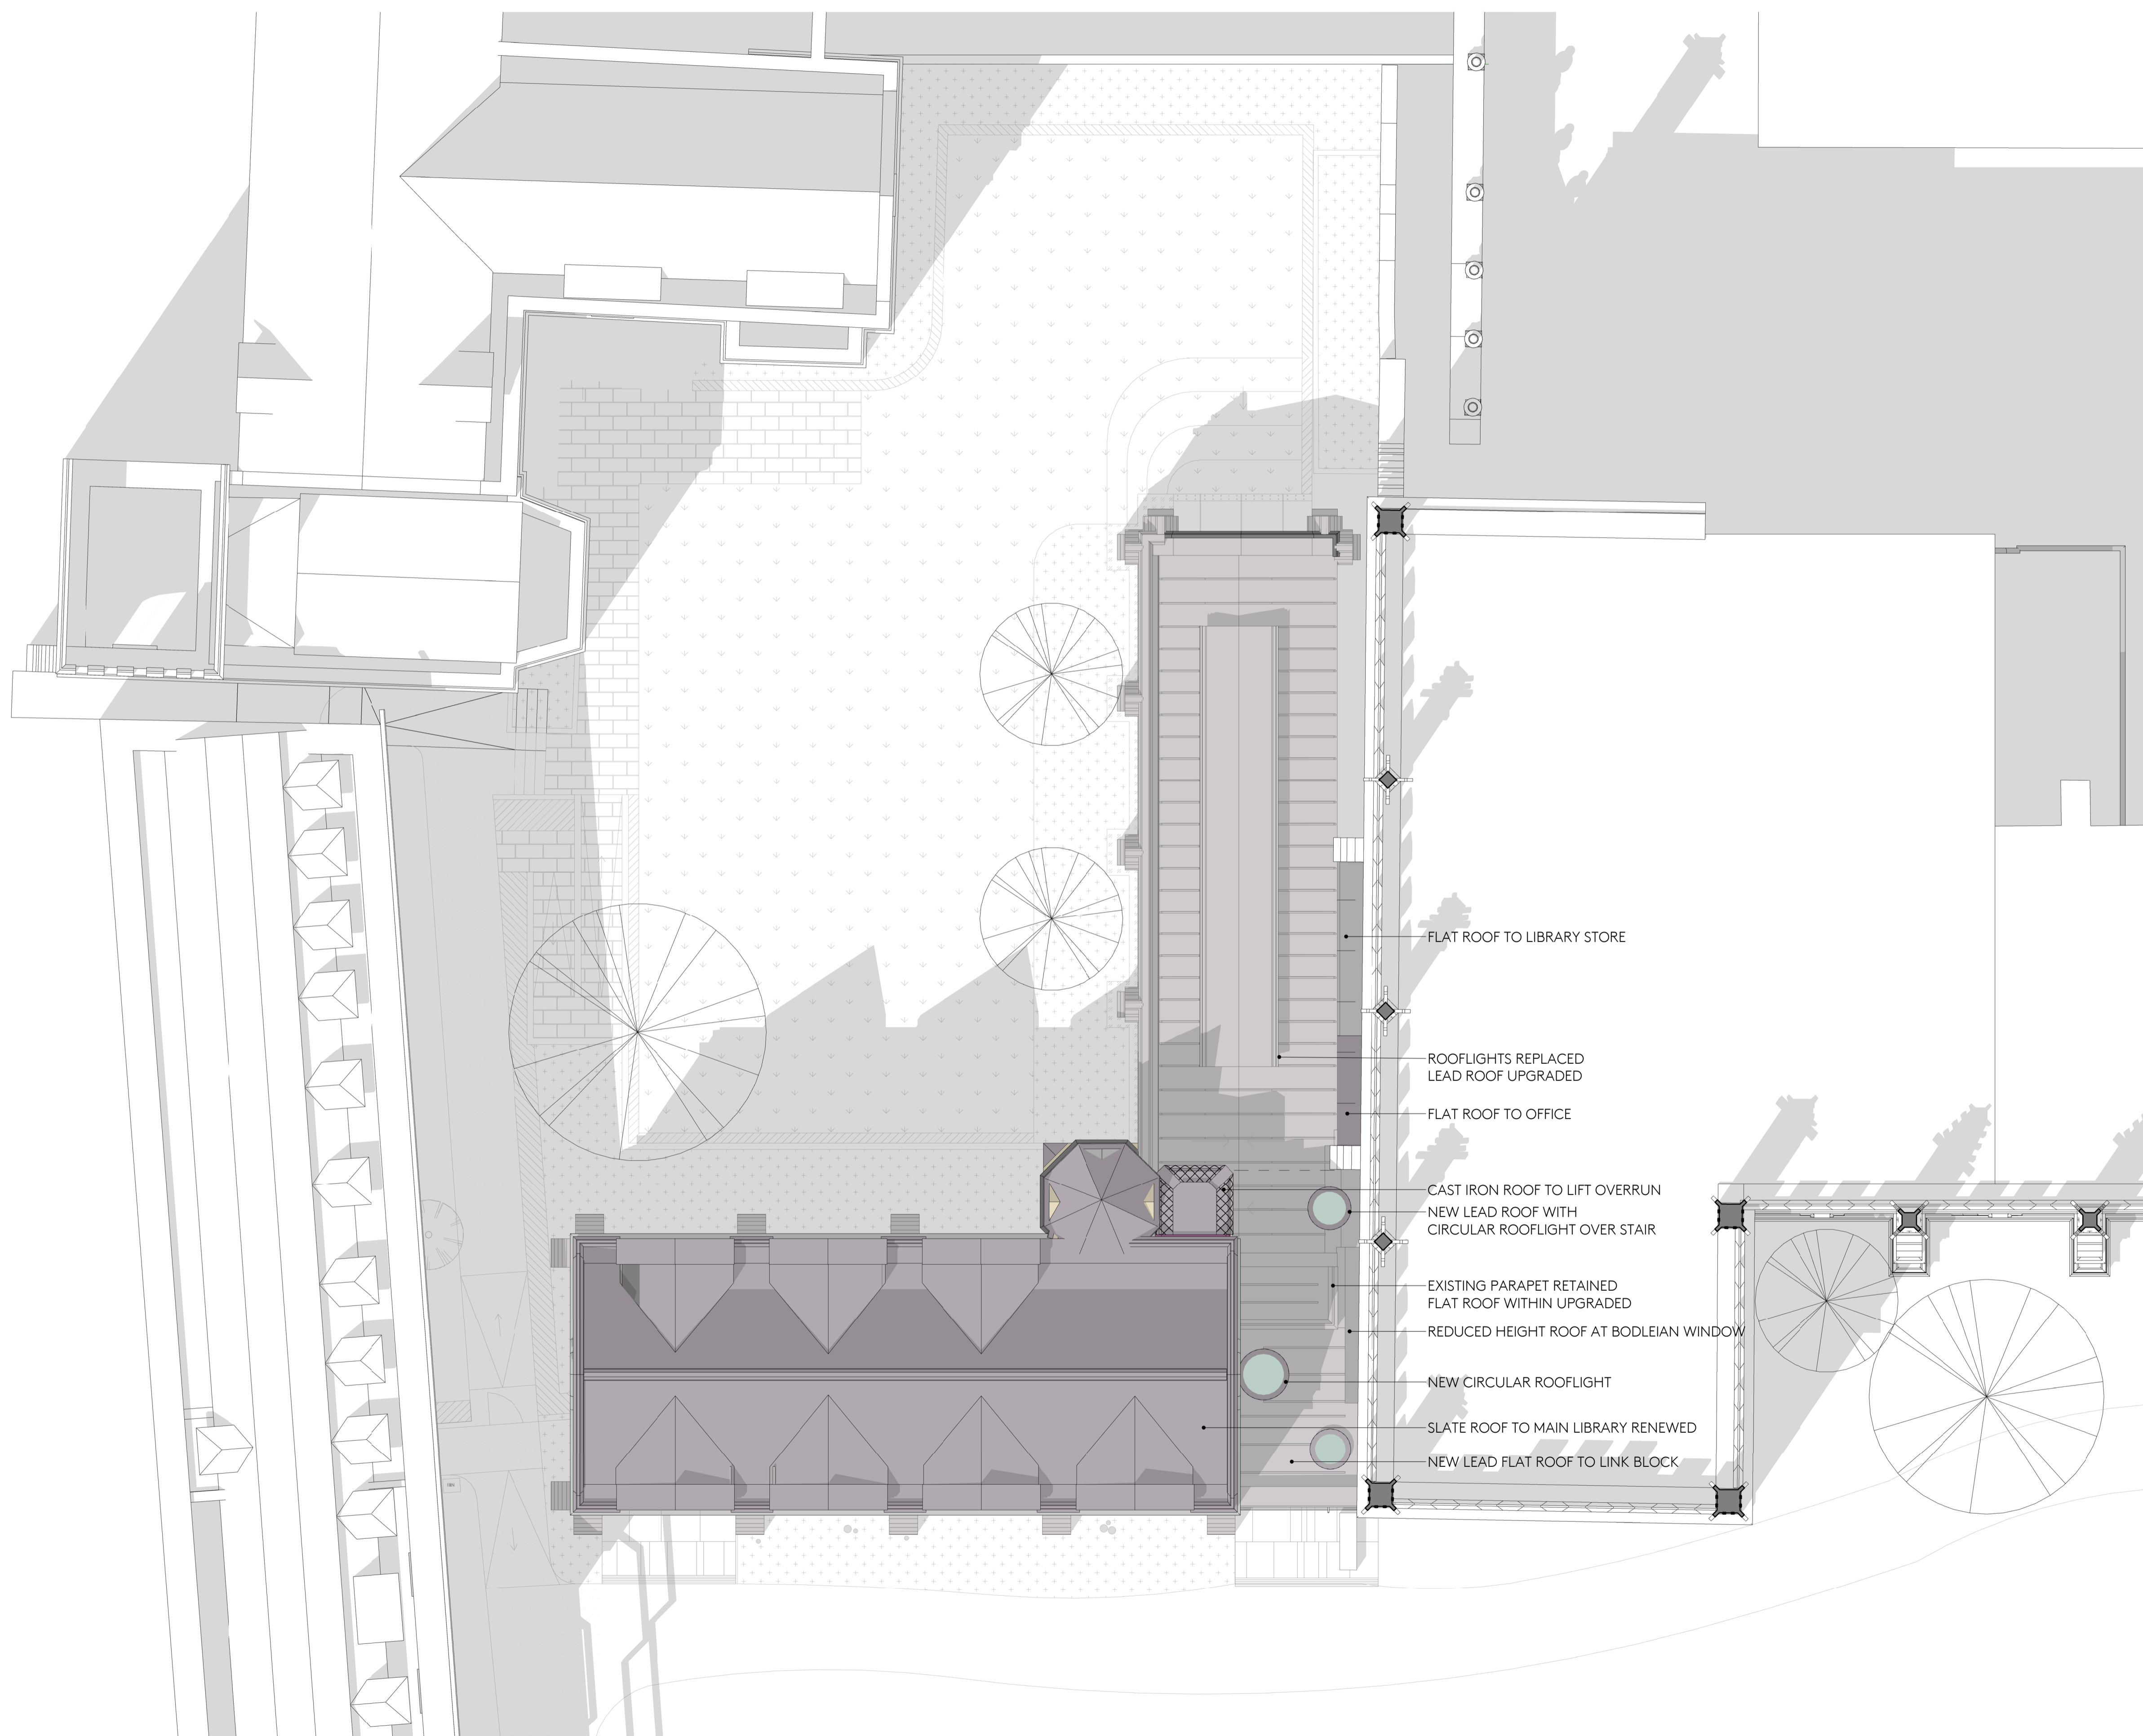

- FLAT ROOF TO LIBRARY STORE
- ROOFLIGHTS REPLACED
LEAD ROOF UPGRADED
- FLAT ROOF TO OFFICE
- CAST IRON ROOF TO LIFT OVERRUN
NEW LEAD ROOF WITH
CIRCULAR ROOFLIGHT OVER STAIR
- EXISTING PARAPET RETAINED
FLAT ROOF WITHIN UPGRADED
- REDUCED HEIGHT ROOF AT BODLEIAN WINDOW
- NEW CIRCULAR ROOFLIGHT
- SLATE ROOF TO MAIN LIBRARY RENEWED
- NEW LEAD FLAT ROOF TO LINK BLOCK

REVISION SCHEDULE

REVISION	DATE	DESCRIPTION	ISSUED BY
P1	29/01/21	Planning Application	AA

Nex —
 90-93 Cowcross St, Clerkenwell,
 London EC1M 6BF
 e: office@nex-architecture.com
 t: +44 20 7183 0900

— Exeter College Oxford
Turl Street, Oxford, OX1 3DP

PROJECT:
 Exeter College - The Library Renewed
 DRAWING:
 GA Plan - Roof Level - PROPOSED

STATUS: Planning	DATE: 29/01/21	DRAWN: AA	CHECKED: AD
SCALE: 1 : 100 @ A1	DRAWING NO: 098-Nex-PP-	2004	REVISION: P1

