

EXISTING DROPPED KERB

COPSE LANE

FOOT PATH

ELECTRIC POLE

CAR PARK

PLANTING

PROPOSED NEW PAVED AREA (SUDS)
REPLACING EXISTING HARD SURFACE AREA

CAR PARK

TIMBER FENCE

BINS STORE

ENTRANCE LOBBY

STAR HALL

DOUBLE BED RM

LOUNGE AND DINING

SHARED BOUNDARY WALL 700 HIGH

WC

WC

BATH RM

STAIRS UP

FRIG. / FREEZER

WORKTOP OF BASE UNIT

KITCHEN

ELECTRIC COOKER

LOBBY WASHING MACHINE

GAS COOKER

SIS INSET SINK UNIT

SIS INSET SINK UNIT

BASE UNIT

WORKTOP AND BASE UNIT

R.M.P.



CONSERVATORY

ADJOINING GARAGE

GARAGE

GROUND FLOOR PLAN

CYCLE STORE

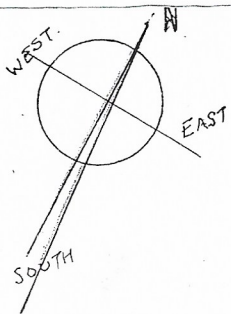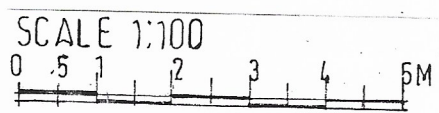

CHANG OF USE
107-COPSE LANE OXFORD

DRAWN BY M. EHSAN	DATE FEB 21	SK 1
REVISION		