


GROUND FLOOR  
GROSS INTERNAL  
FLOOR AREA 529 SQ FT

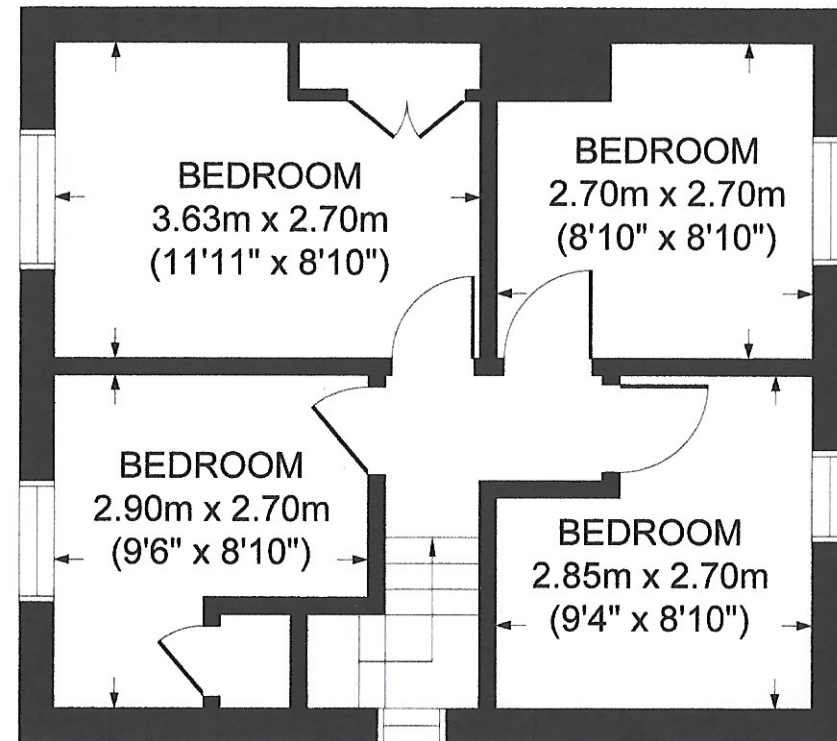

FIRST FLOOR  
GROSS INTERNAL  
FLOOR AREA 398 SQ FT

APPROX. GROSS INTERNAL FLOOR AREA 927 SQ FT / 86 SQ M  
105 BULAN ROAD HEADINGTON

All measurements of walls, doors, windows and fitting and appliances, including their size and location, are shown as standard sizes and therefore cannot be regarded as a representation by the seller.

SCALE APPROX 1:66

