



J Crook
OxBo Property Ltd.

PROJECT
Proposed Rear Extension

DRAWING
Proposed Plans and Elevations Rev B

SITE ADDRESS
19 Kelburne Road
Oxford
OX4 3SQ

SCALE 1:50 @A0
Date NOV 2020
DRAWING NO 0002/B

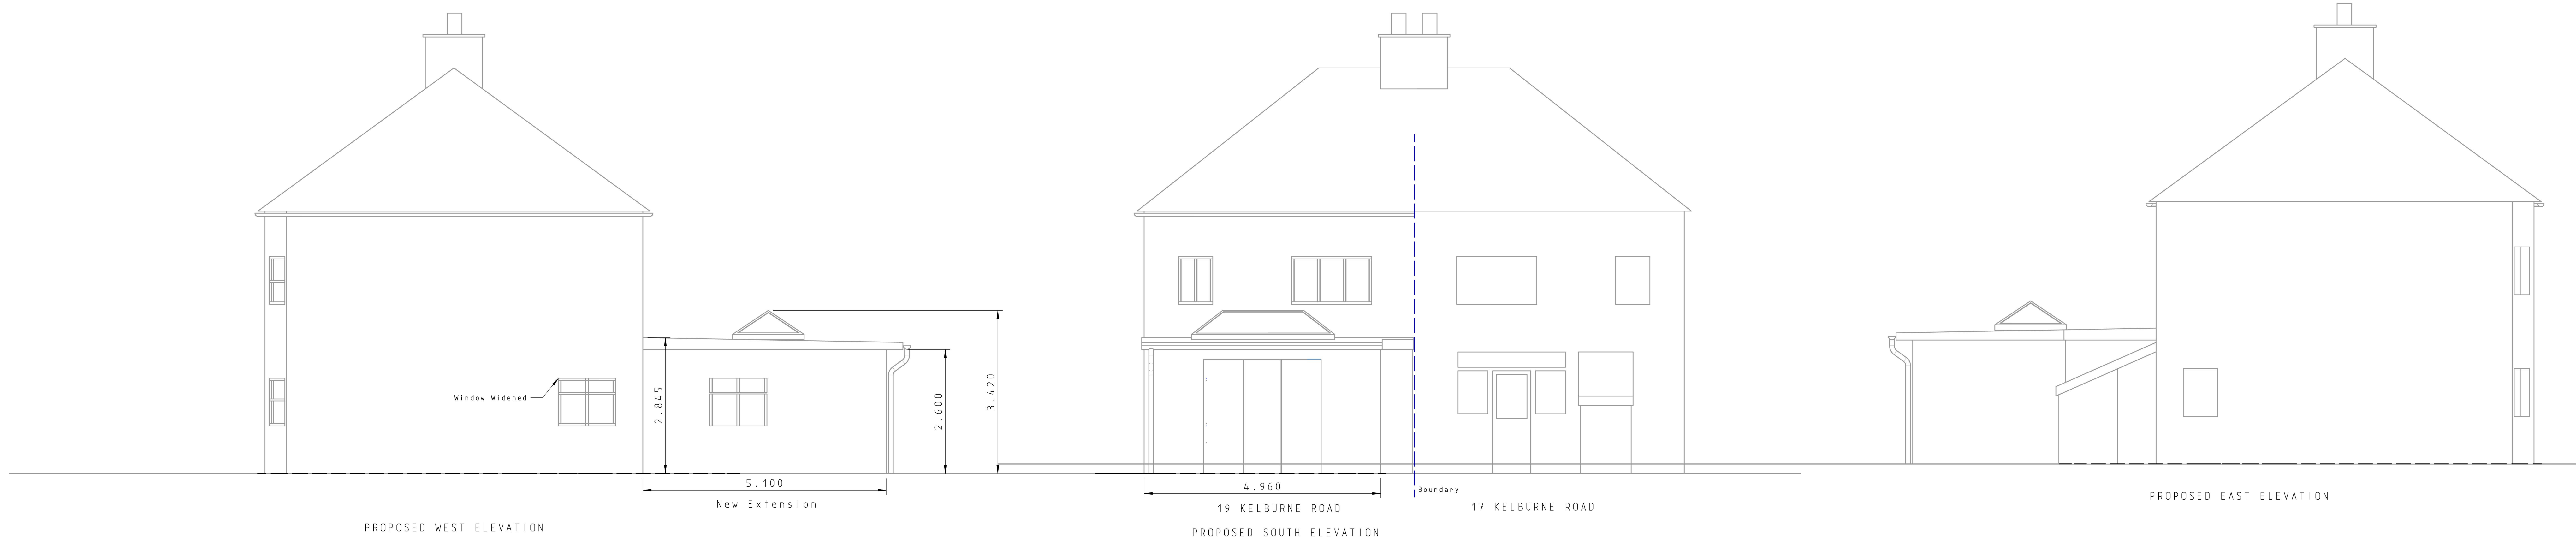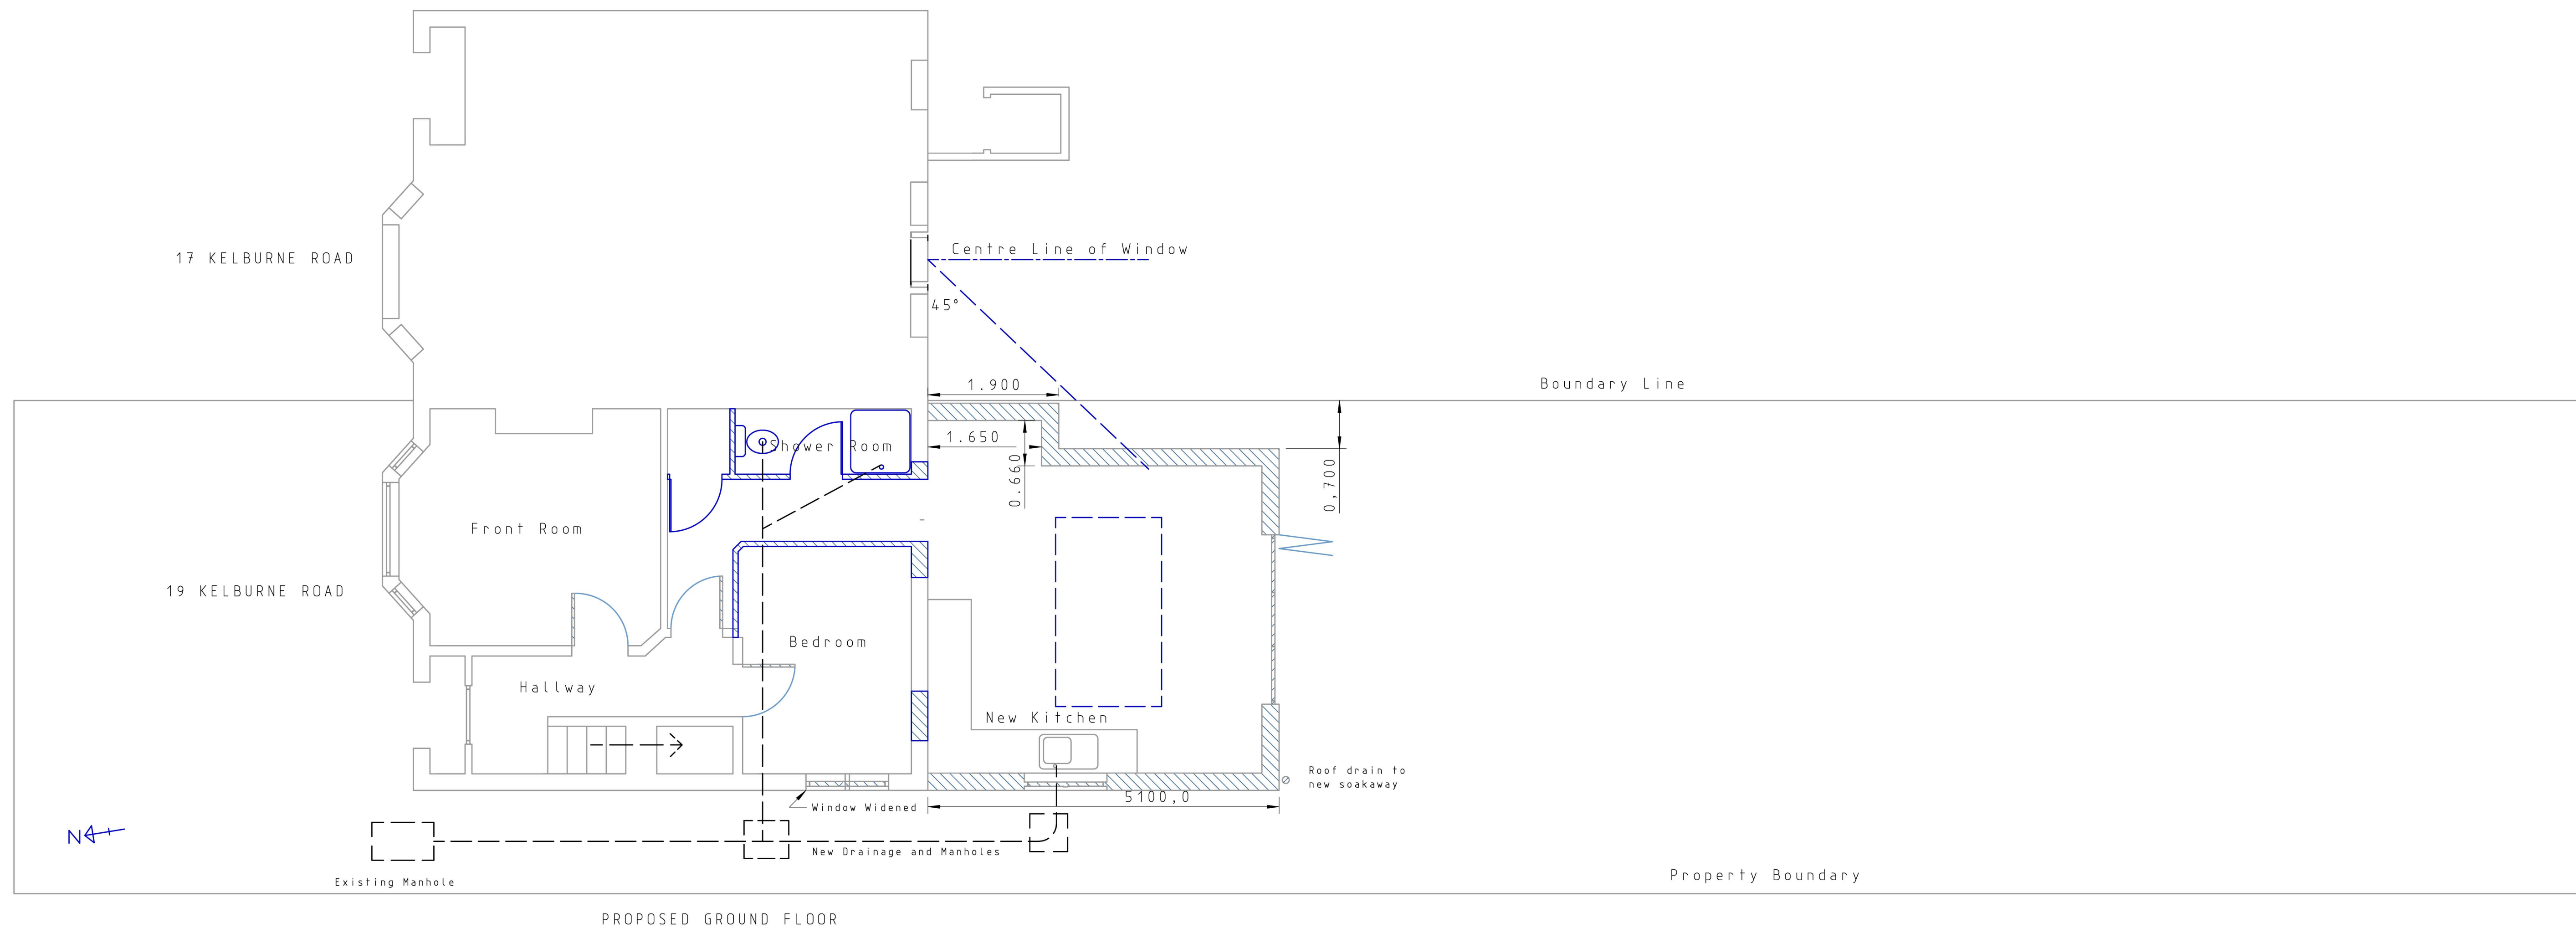

BY NAME	DATE	NO	DESCRIPTION
J. CROOK	11/11/20	1	ISSUED FOR PERMIT
J. CROOK	11/11/20	2	ISSUED FOR PERMIT
J. CROOK	11/11/20	3	ISSUED FOR PERMIT
J. CROOK	11/11/20	4	ISSUED FOR PERMIT
J. CROOK	11/11/20	5	ISSUED FOR PERMIT

