


Foundation Detail

(Trench Minimum 450mm Wide x 1000mm Depth)

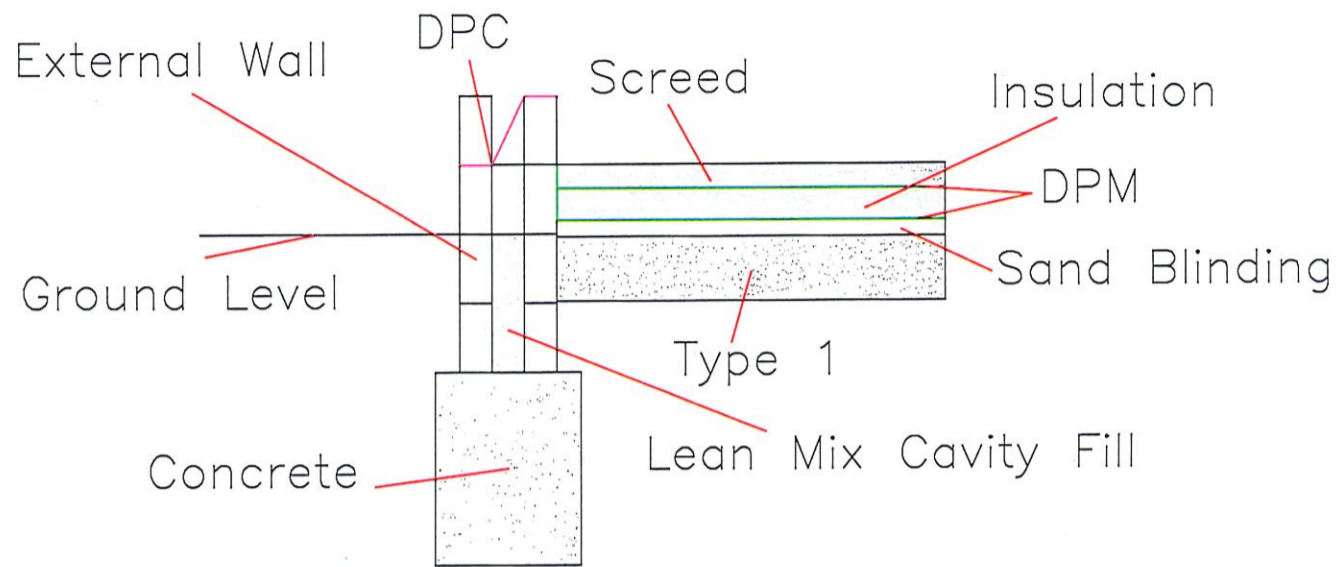

DRG 4
FOUNDATION
DETAIL

62 Swinburne
Road
Oxford
OX4 4BG
Scale 1: ~~100~~ 25 @ A4