




2nd Floor Side Elevation

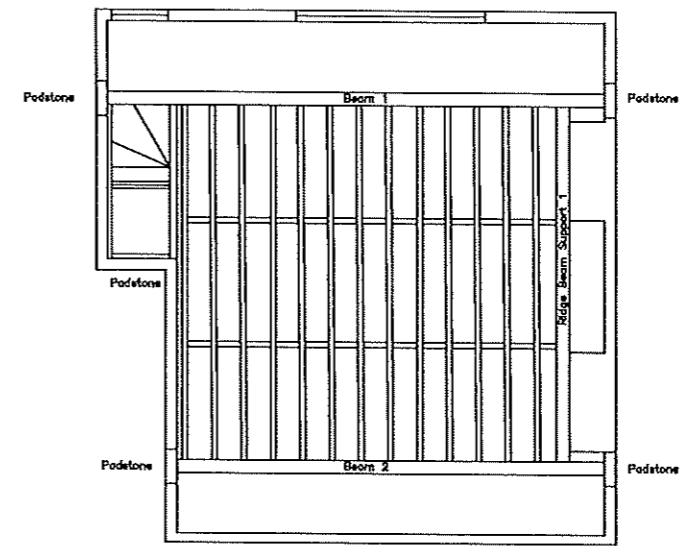

2nd Floor Floor Joists

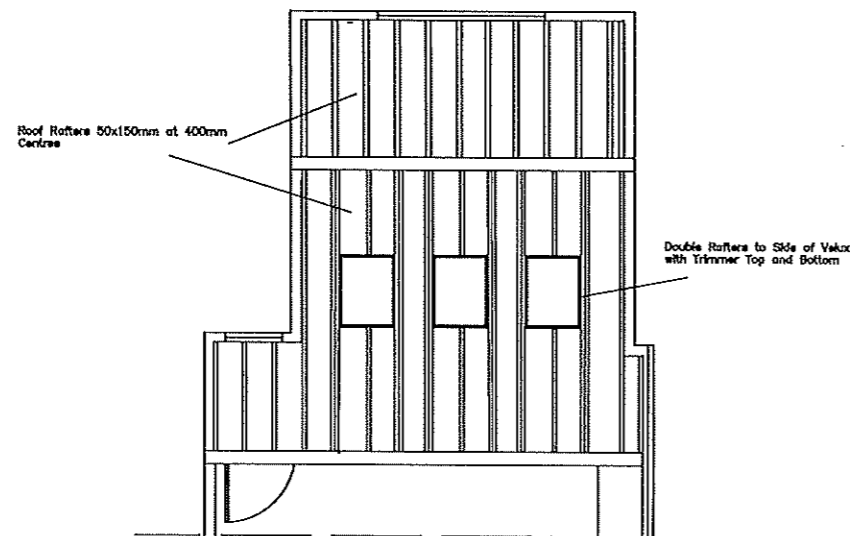

Extension Roof Rafters

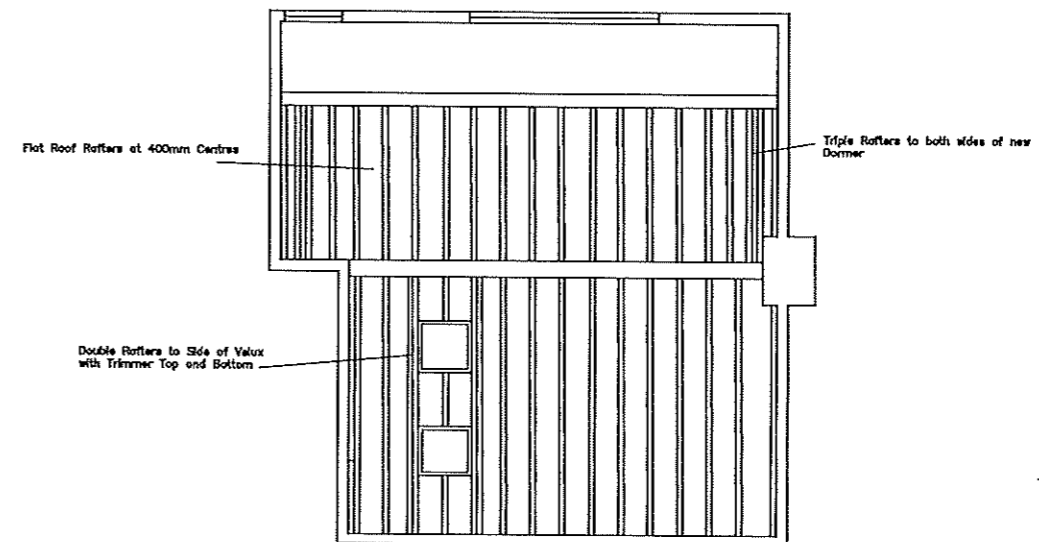

Roof Rafters

All new structural studwork and rafters treated C24 grade timber

DRG 6
JOIST LAYOUTS

62 Swinburne
Road
Oxford
OX4 4BG
Scale 1:100@A3