

proposed palette of materials for extension

External walls
timber cladding

Roof
single ply membrane to new flat roof

Windows and doors
uPVC / ppc aluminium frame double glazed

Rainwater goods
ppc aluminium or galvanised steel


Coping
ppc aluminium




001 | proposed east / rear elevation | 1:100 @ A3



002 | proposed north / side elevation | 1:100 @ A3

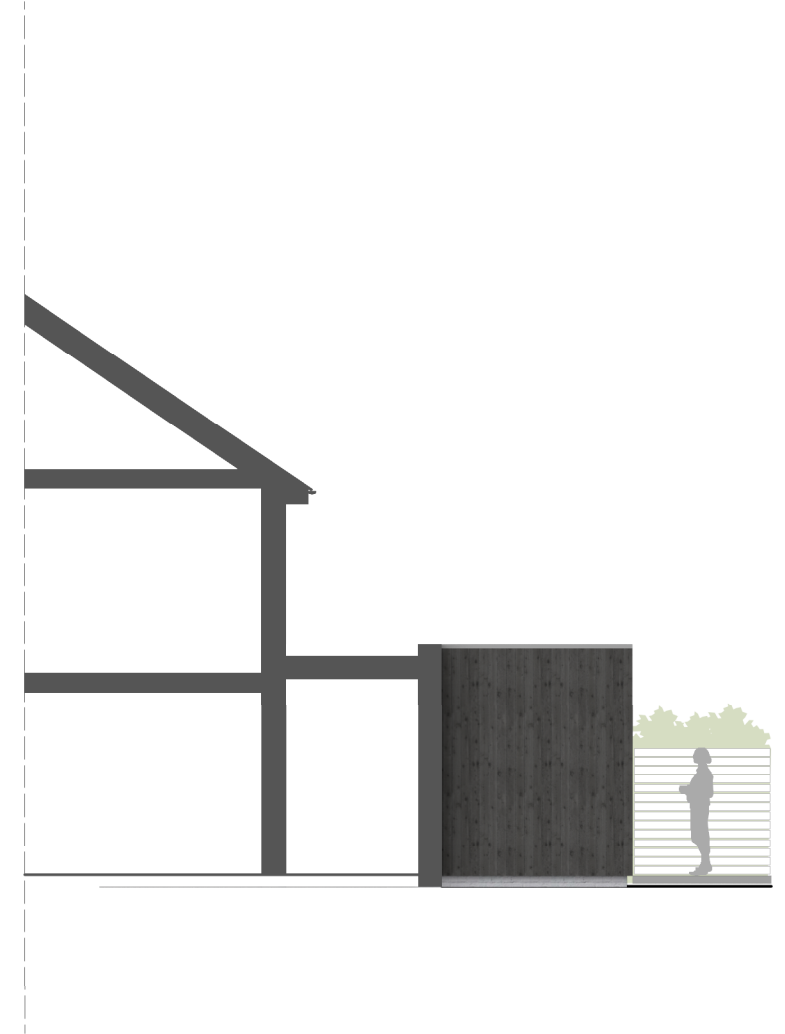

003 | proposed south / side elevation | 1:100 @ A3

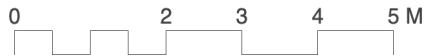

7377
32 Florence Park Road_ Oxford

Notes

This drawing is for planning purposes only.
Do not scale off the drawing.
Use figured dimensions only.

No.

Date

A

05.03.21

Revision Notes

south / side elevation added

proposed elevations

p_007
1:100 @ A3

27/10/2020

rbstudio architects

21a Haven Road Poole BH13 7LE
01202 700032

rbstudio.co.uk | office.rbstudio@mac.com