




Existing Rear

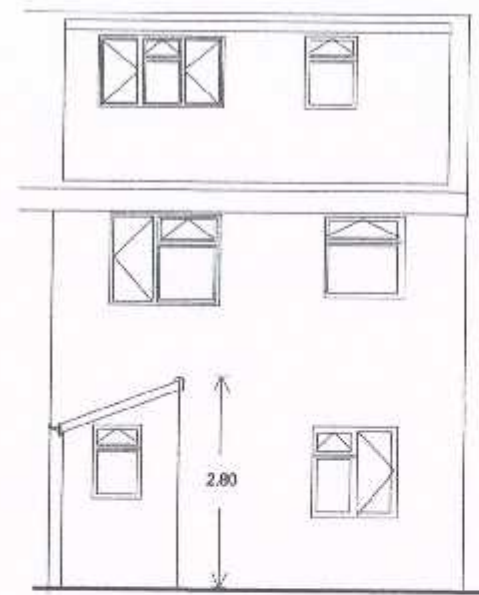


Section (2)

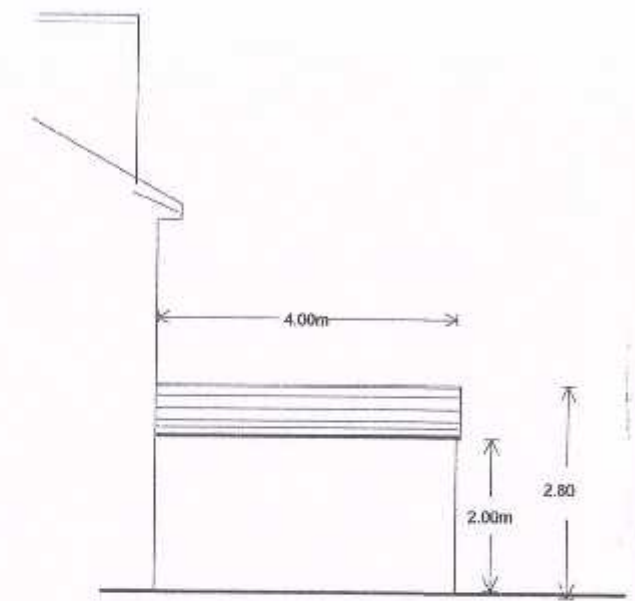


Proposed Side Elevation

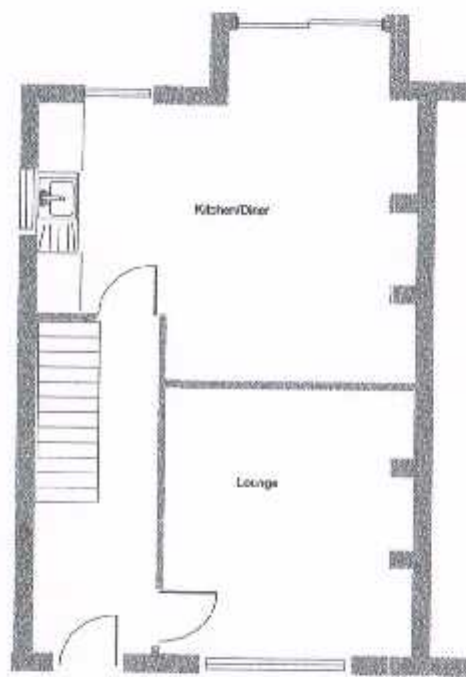

Existing Ground Floor

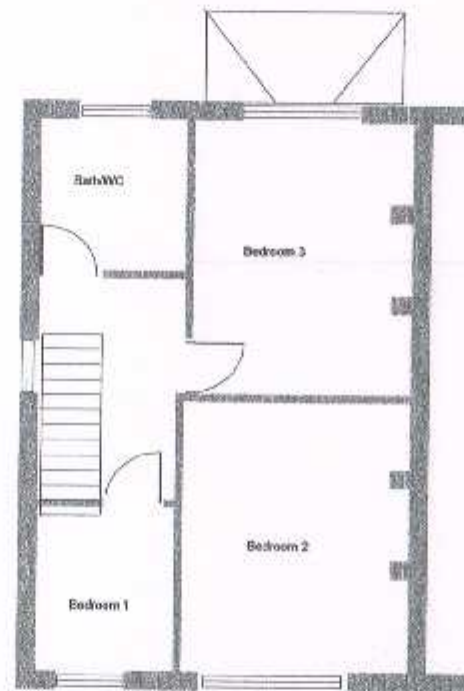

Existing First Floor

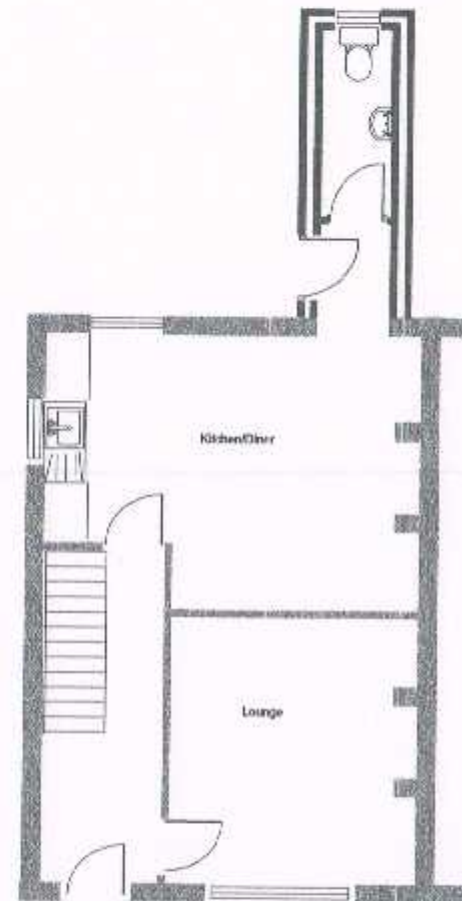

Proposed Ground Floor



Scale = 1:100 @ A3

Project  
 Single Storey Rear Mono Pitched Roof WC Room And Lobby


For  
 35 Herschel Crescent  
 Littlemore  
 Oxford

Drawn  
 Pope Ingram Associates  
 (Services & Management)  
 44 Campion Road  
 Abingdon OX14 3TQ  
 Tel: 01235 526676  
 Mob: 07881 408836


Scale 1 : 100

Drwg No: 2884/Prelims


No part of the development shall overhang or encroach upon or over any part of any neighbouring property and the development shall be constructed wholly within the curtilage of the Application site.

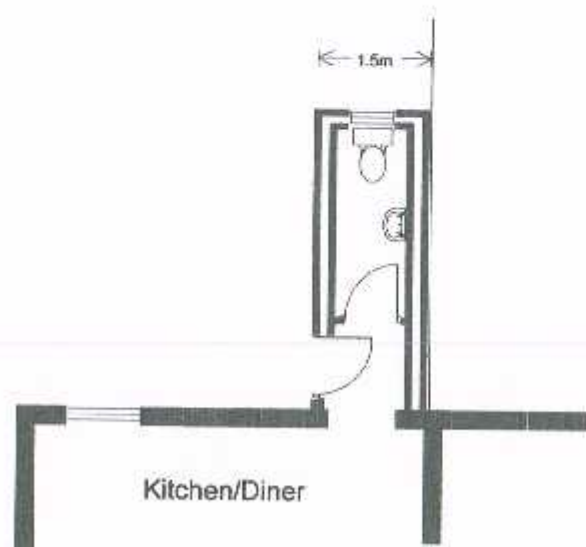

Proposed Rear WC

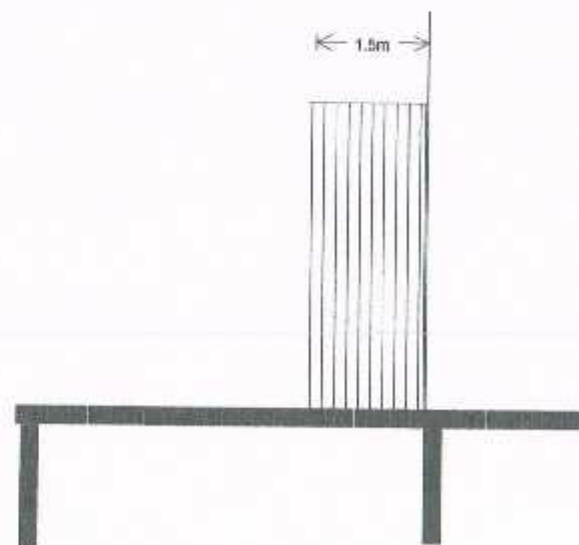

Proposed Roof Plan

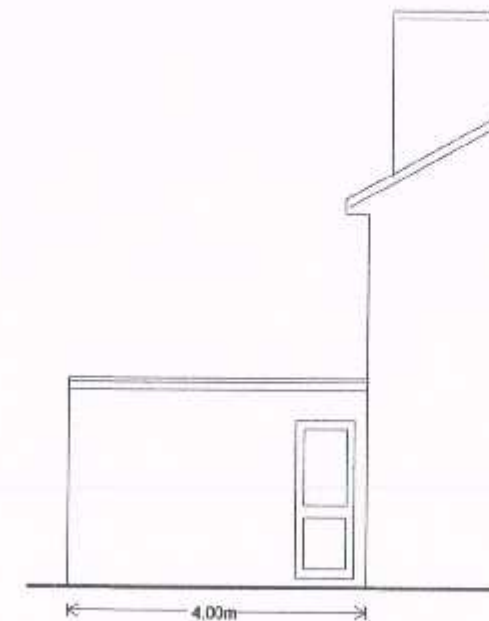

Proposed Side Elevation