



Existing Front Elevation






Rear Elevation

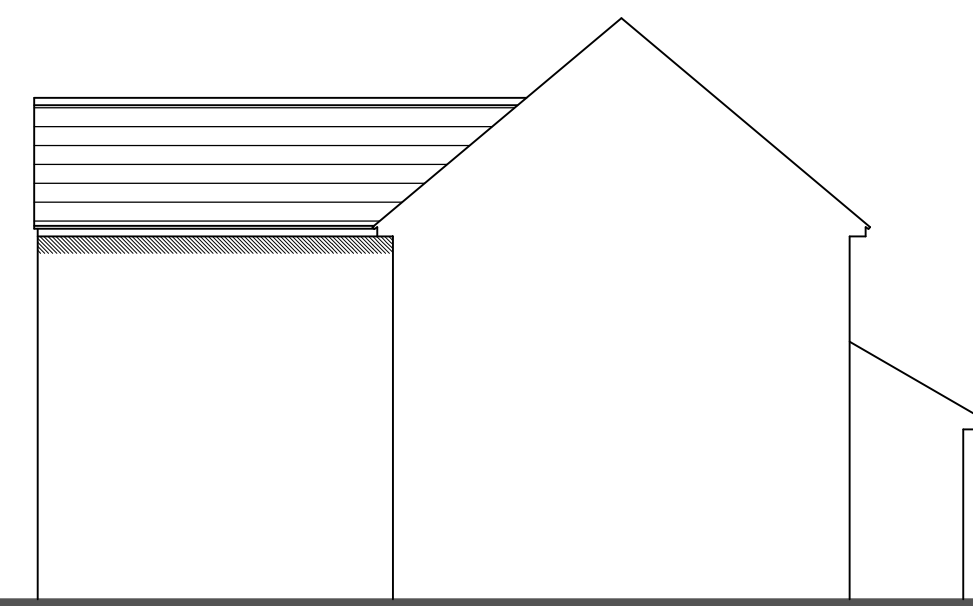




Side Elevation

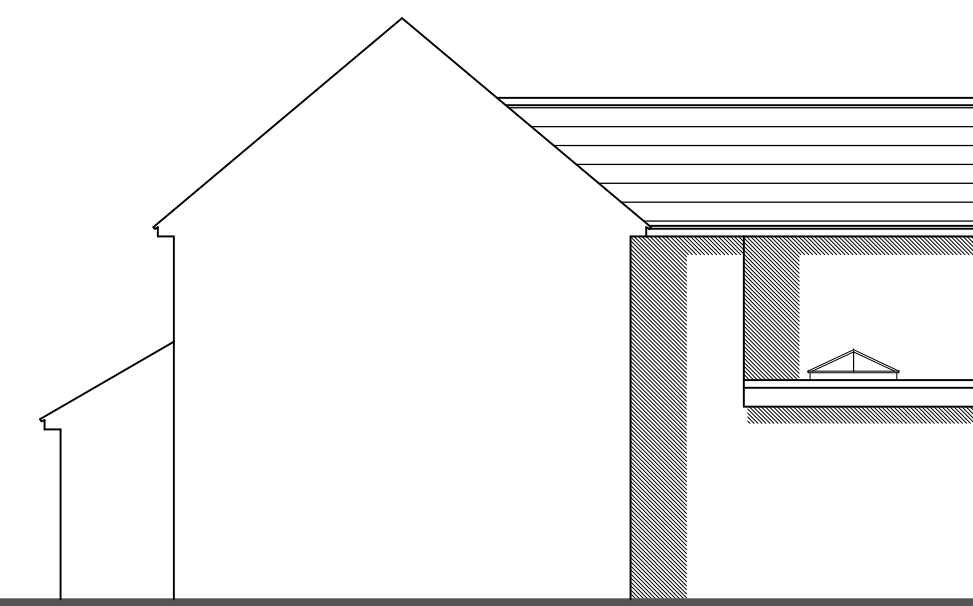



Side Elevation

 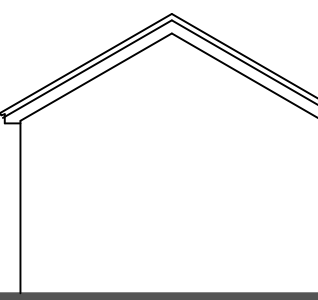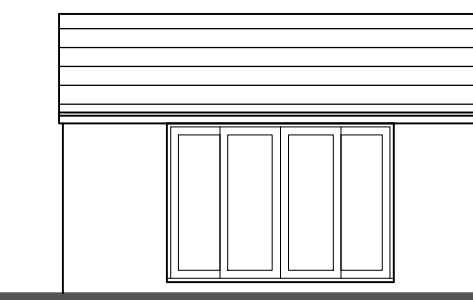


Summerhouse

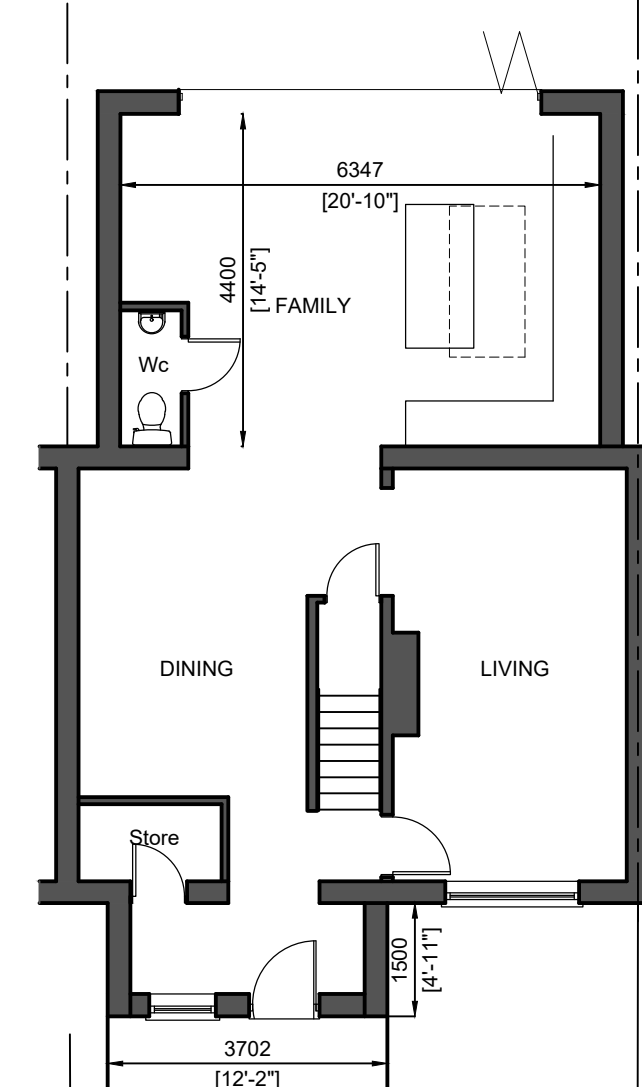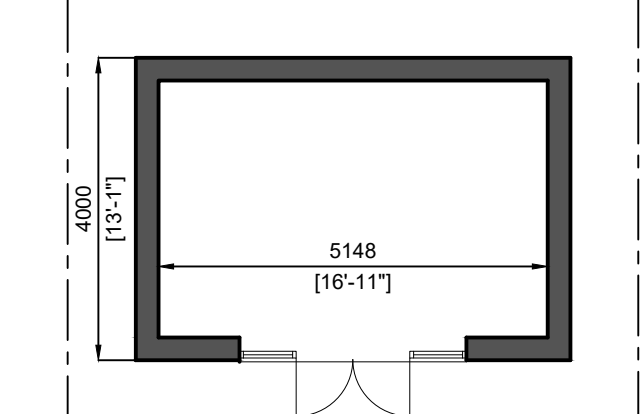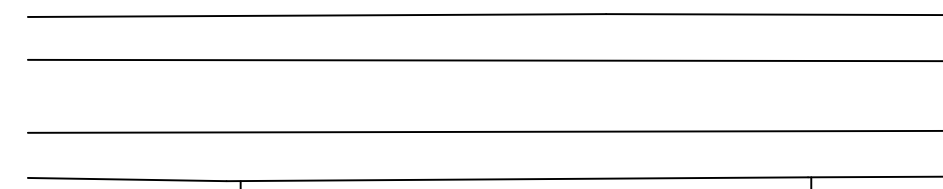


Proposed Ground Floor Plan

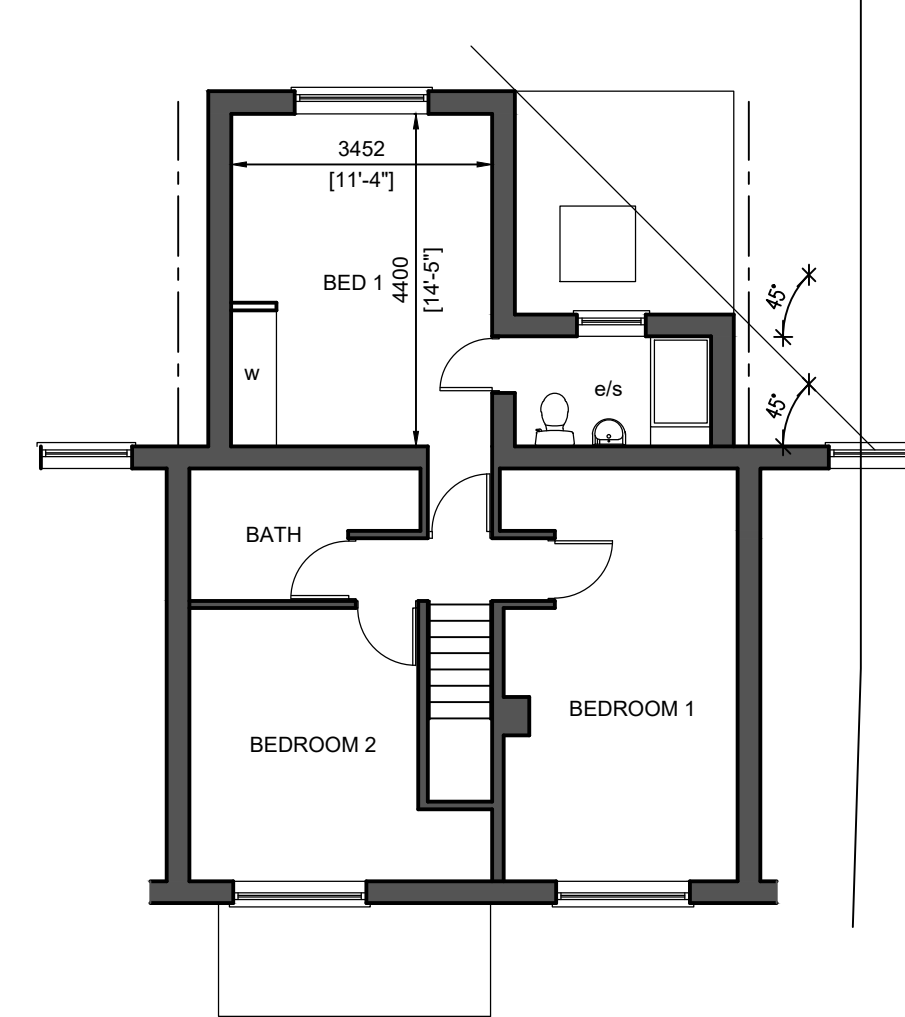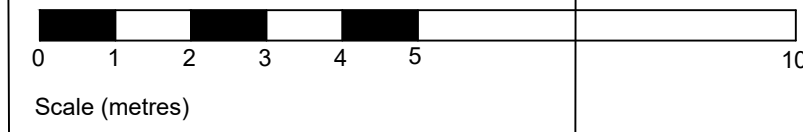

Proposed First Floor Plan

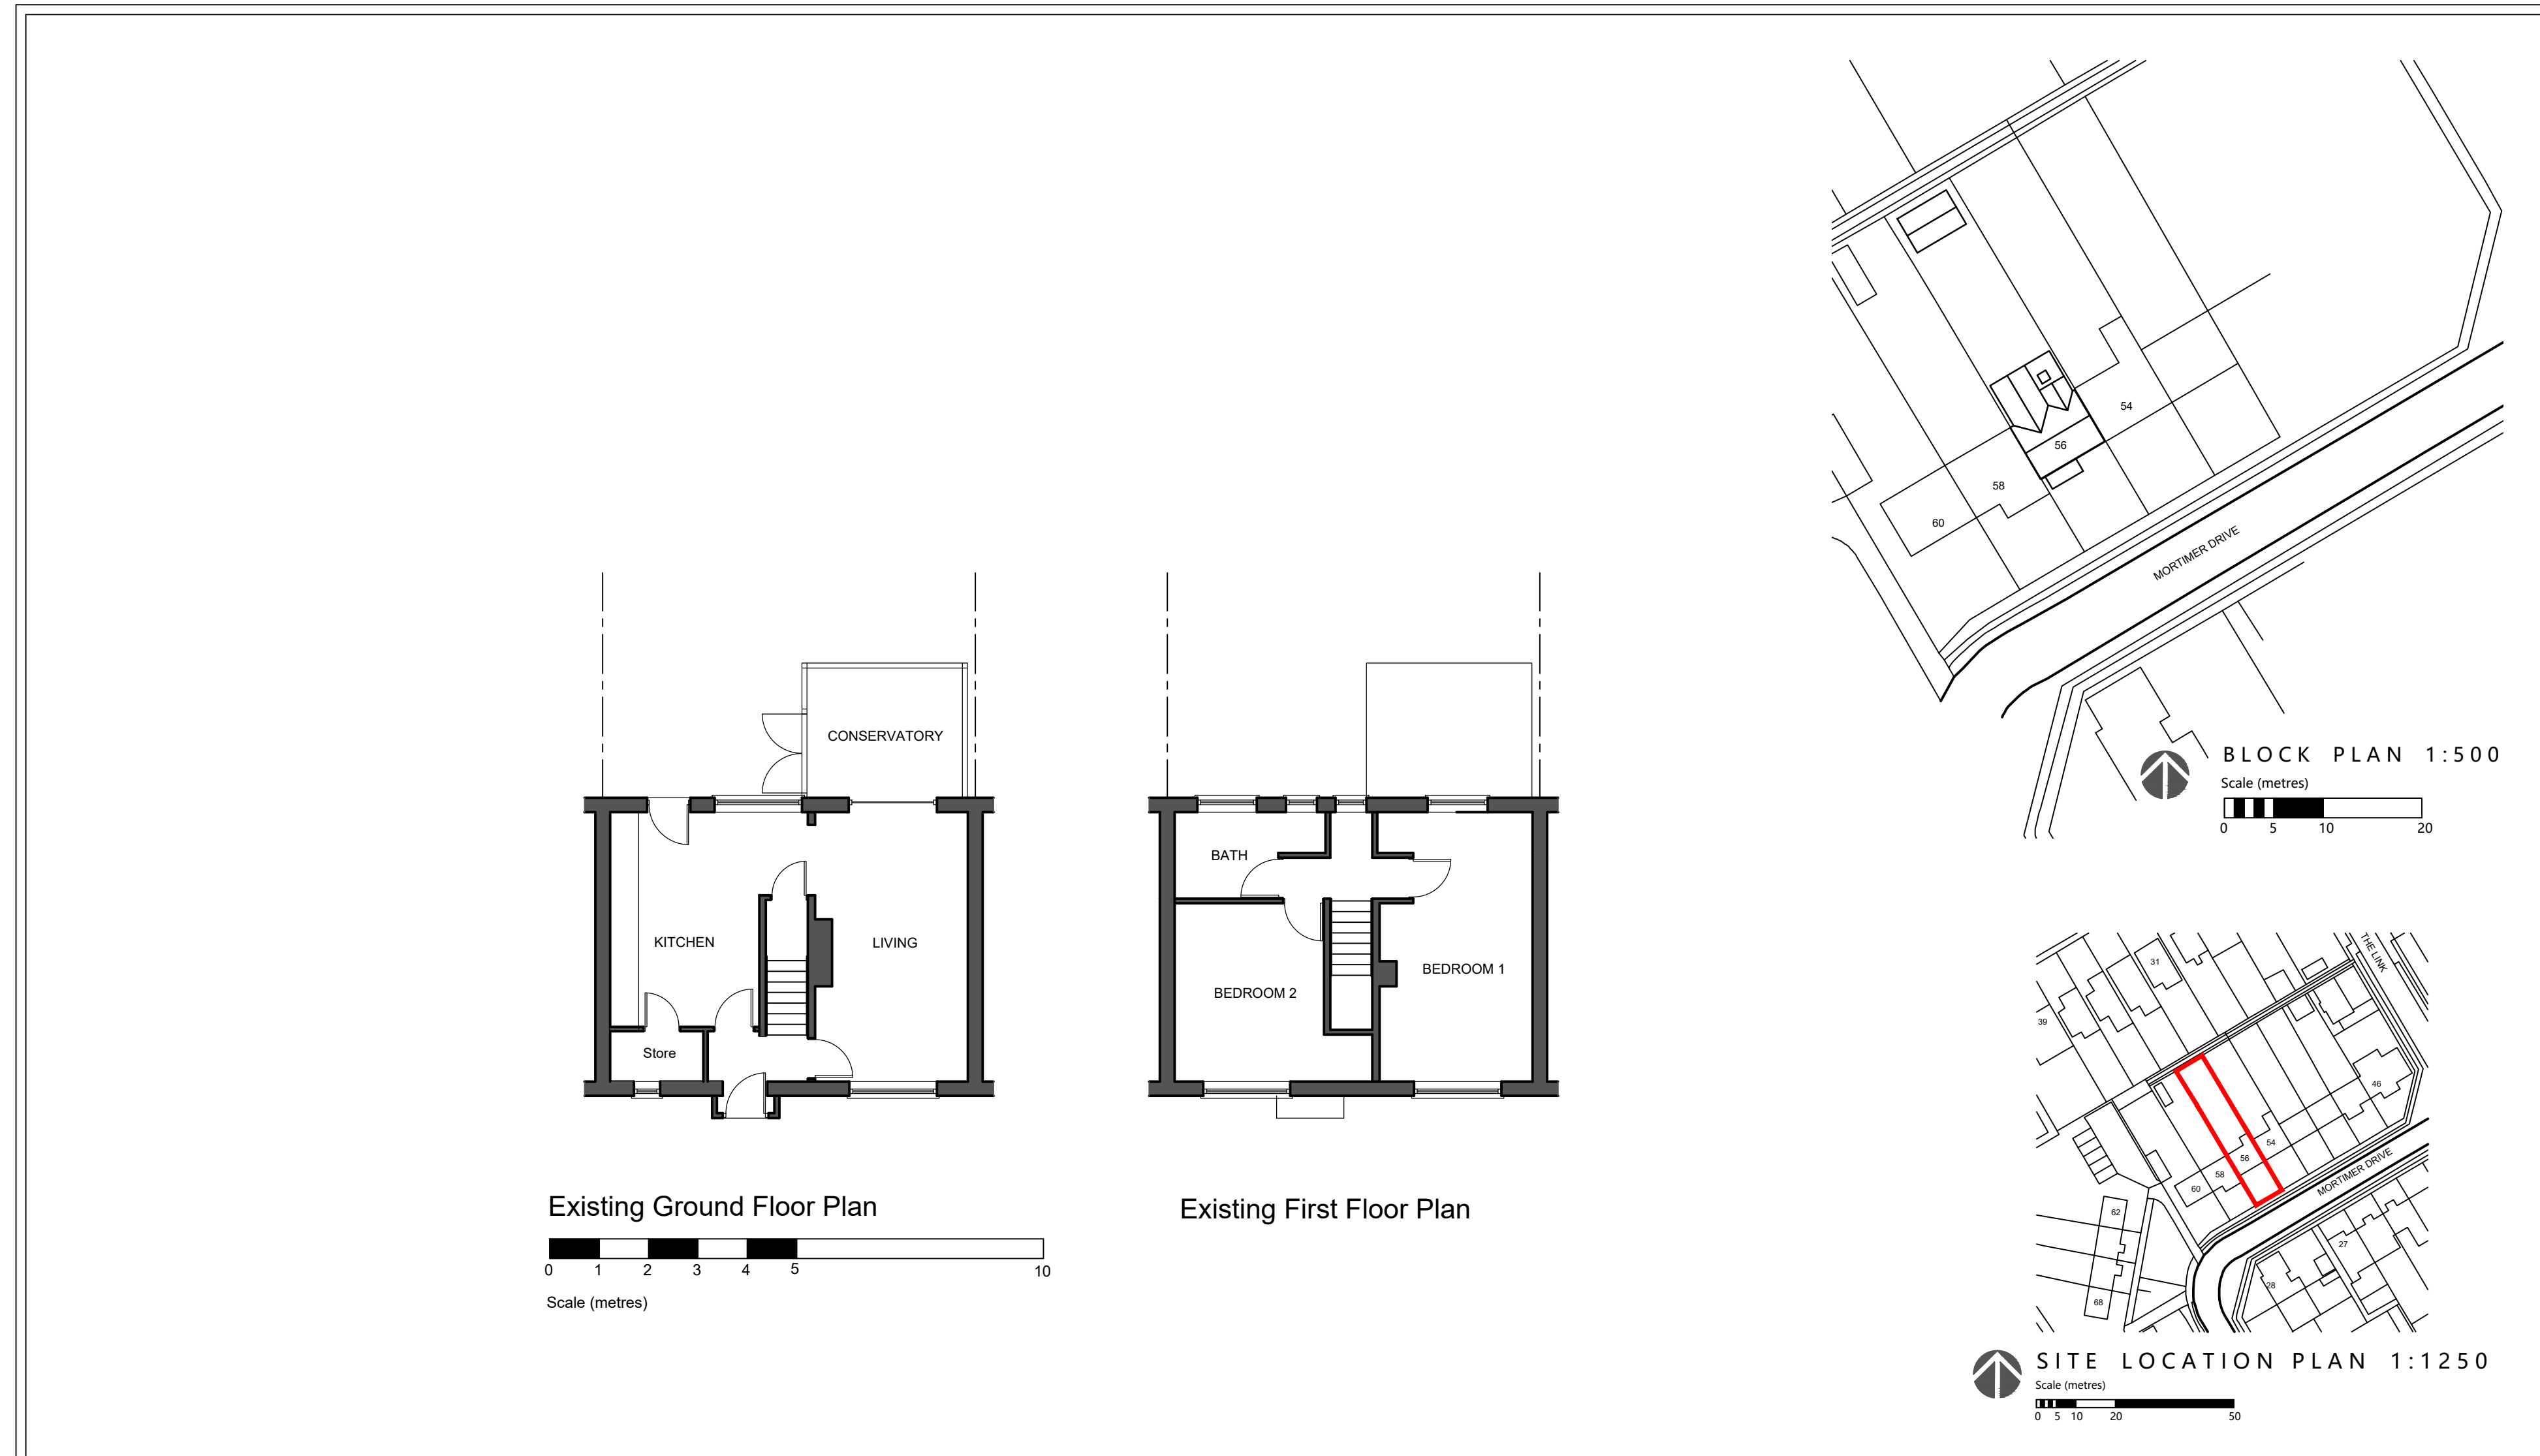


Existing Ground Floor Plan

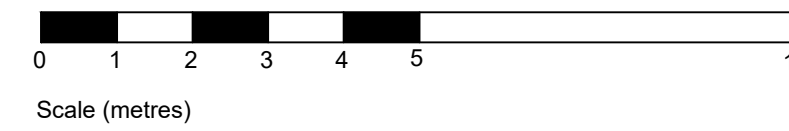

Existing First Floor Plan

BLOCK PLAN 1:500

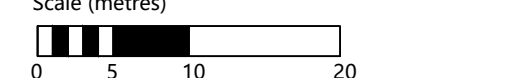

SITE LOCATION PLAN 1:1250



PROPOSED


EXISTING




Existing Front Elevation



Existing Rear Elevation

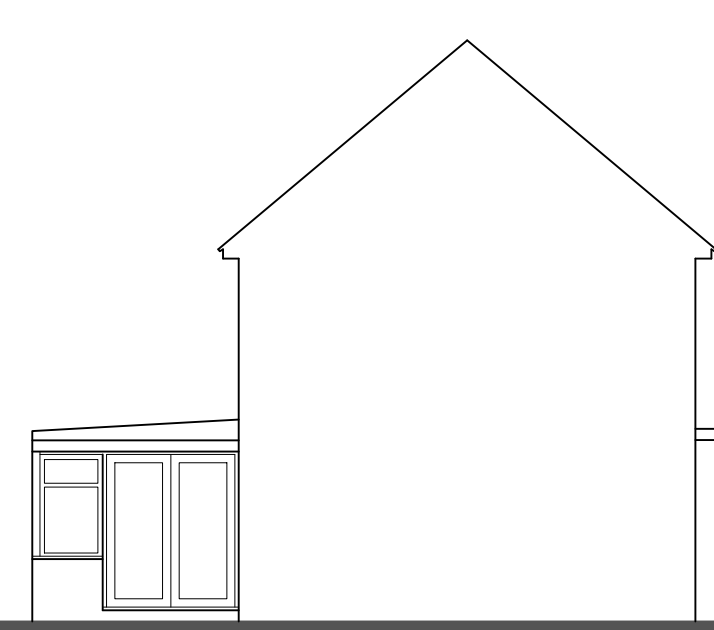

Existing Side Elevation

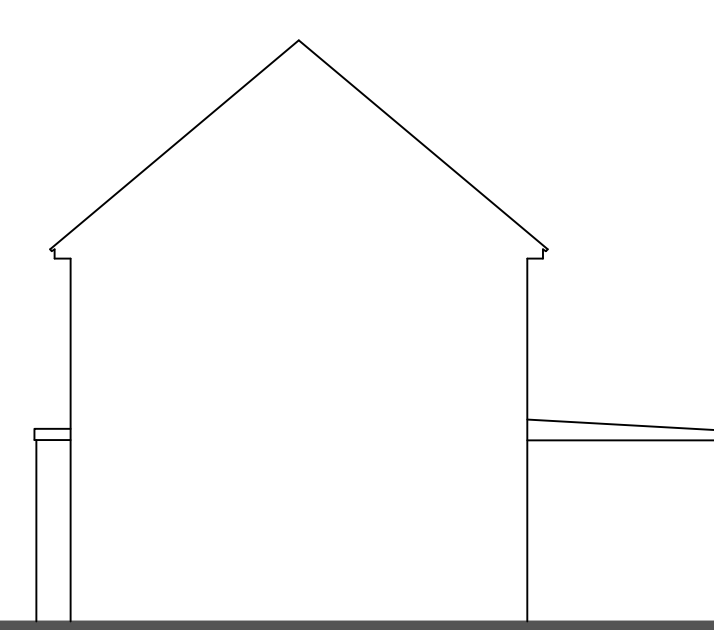

Existing Side Elevation

Extensions at 156 Mortimer Drive, Oxford
Plans & Elevations
as Existing & Proposed
1:100 @A1
MRT:100
A