



GROUND FLOOR PLAN

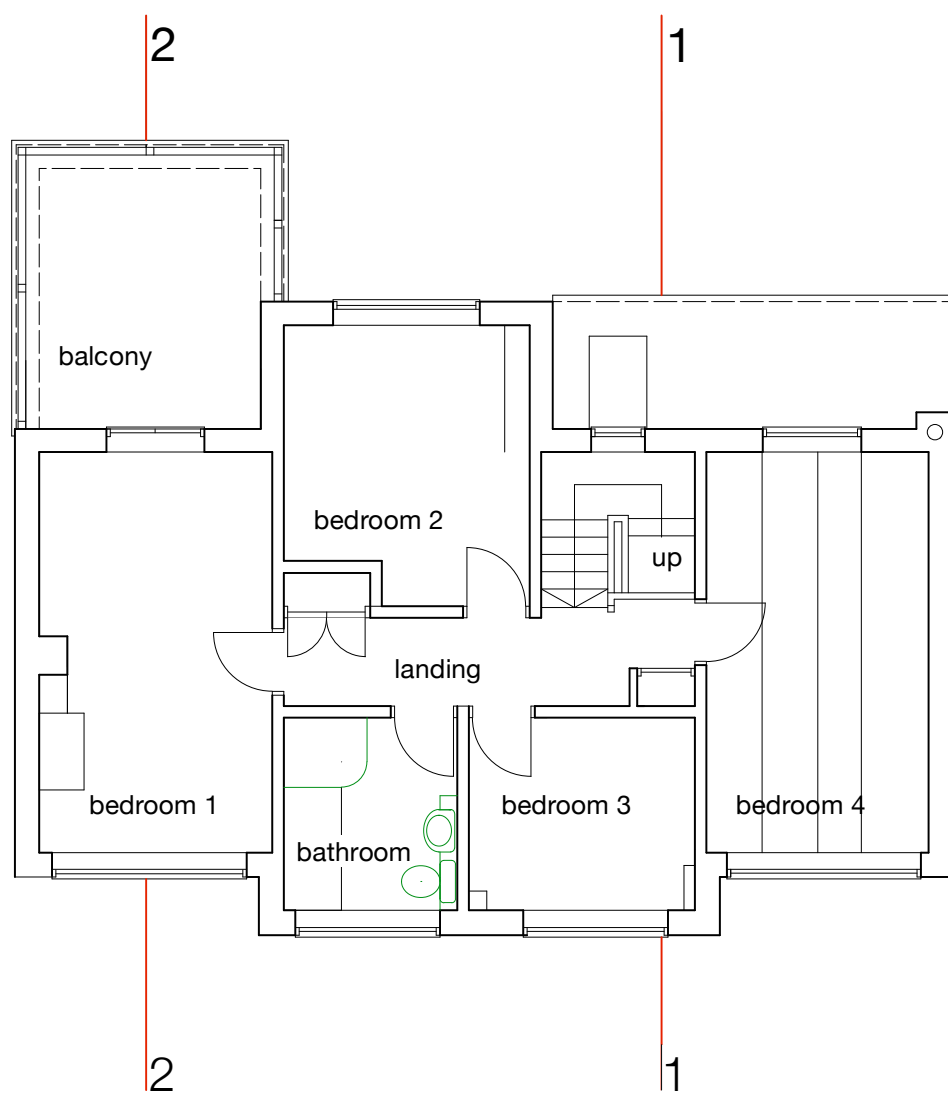

FIRST FLOOR PLAN

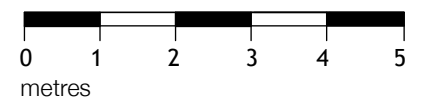

JONATHAN MARK DENNIS ARCHITECTS
 67 STAUNTON ROAD, HEADINGTON
 OXFORD OX3 7TL
 t. 01865 764449
 f. 01865 764449
 e. jondennis@freedom255.com

Project
**30 SUNDERLAND AVENUE
 OXFORD OX2 8DX**

Drawing
**SURVEY AS EXISTING
 FLOOR PLANS**

Scale	Date	Drawn
1:100 @ A3	27.01.2021	
Job no	Drg No	
377	X 1	
A3 planning drawing		