
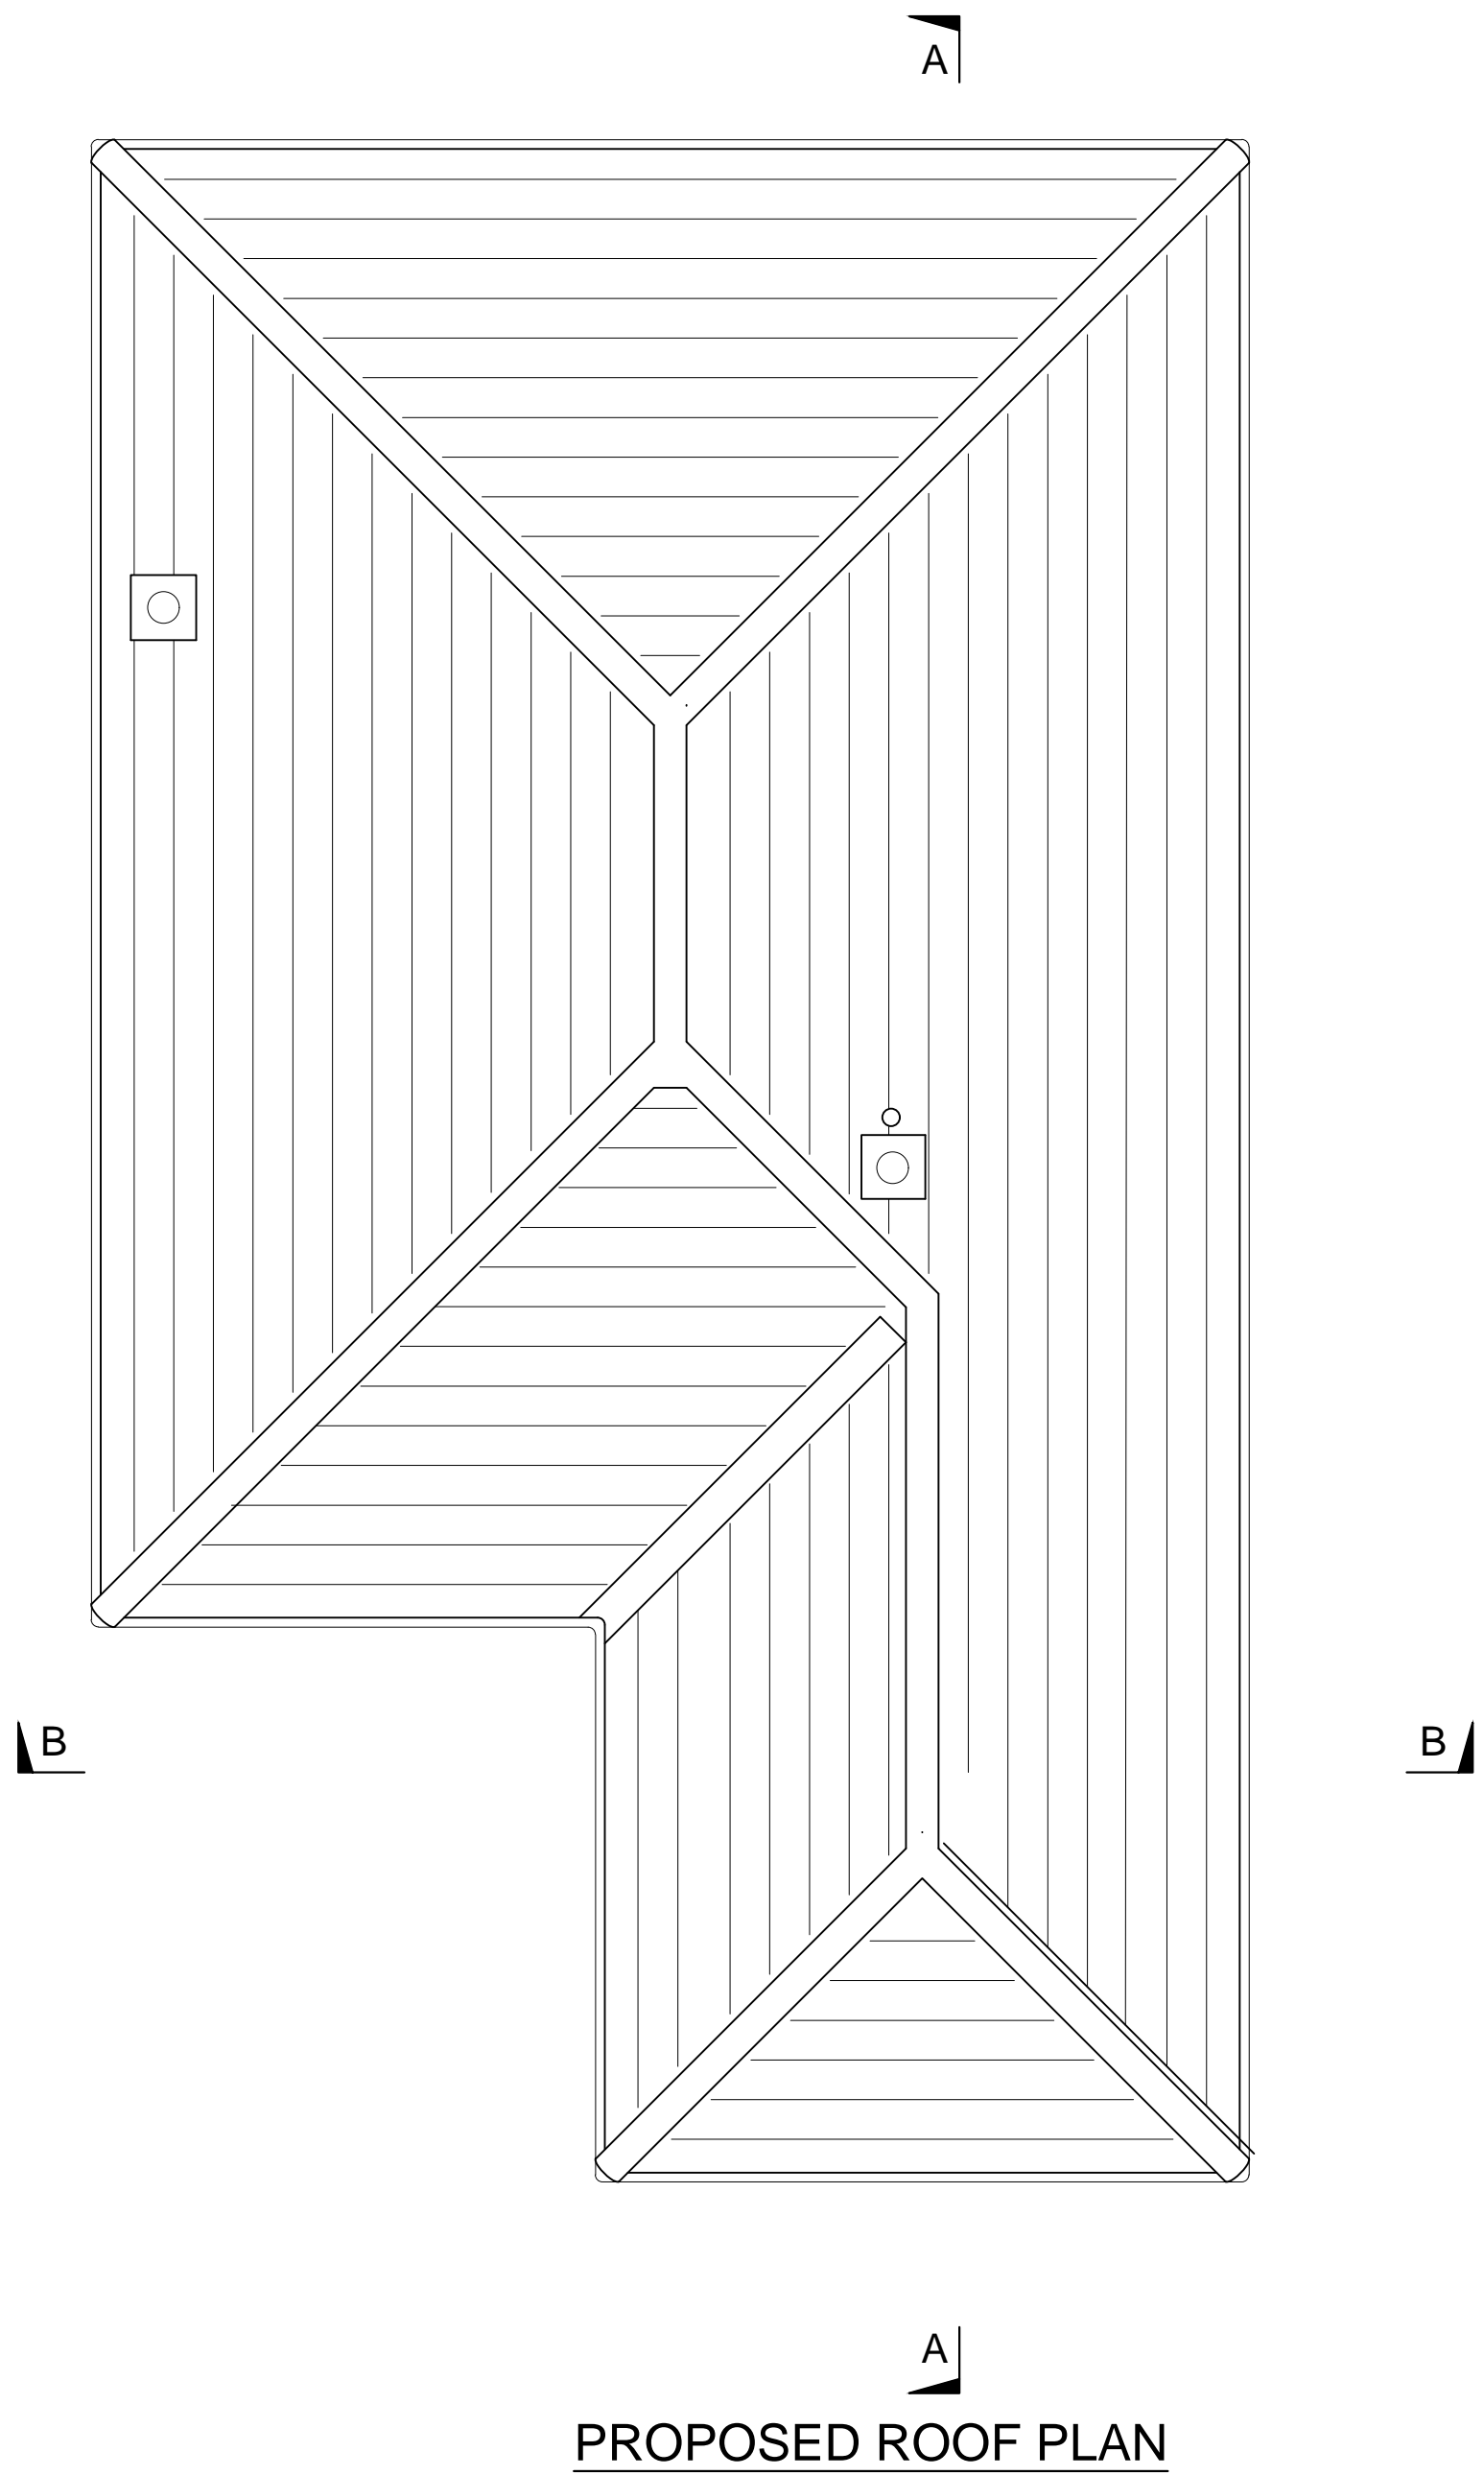


- NOTES**
1. Do not scale this drawing - work to figured dimensions only.
 2. If in doubt, ask
 3. All dimensions are in millimetres unless stated otherwise.
 4. Drawings to be read in conjunction with all other relevant drawings & specifications.
 5. Any queries or variations relating to the information shown on this drawing should be reported to Engineer.

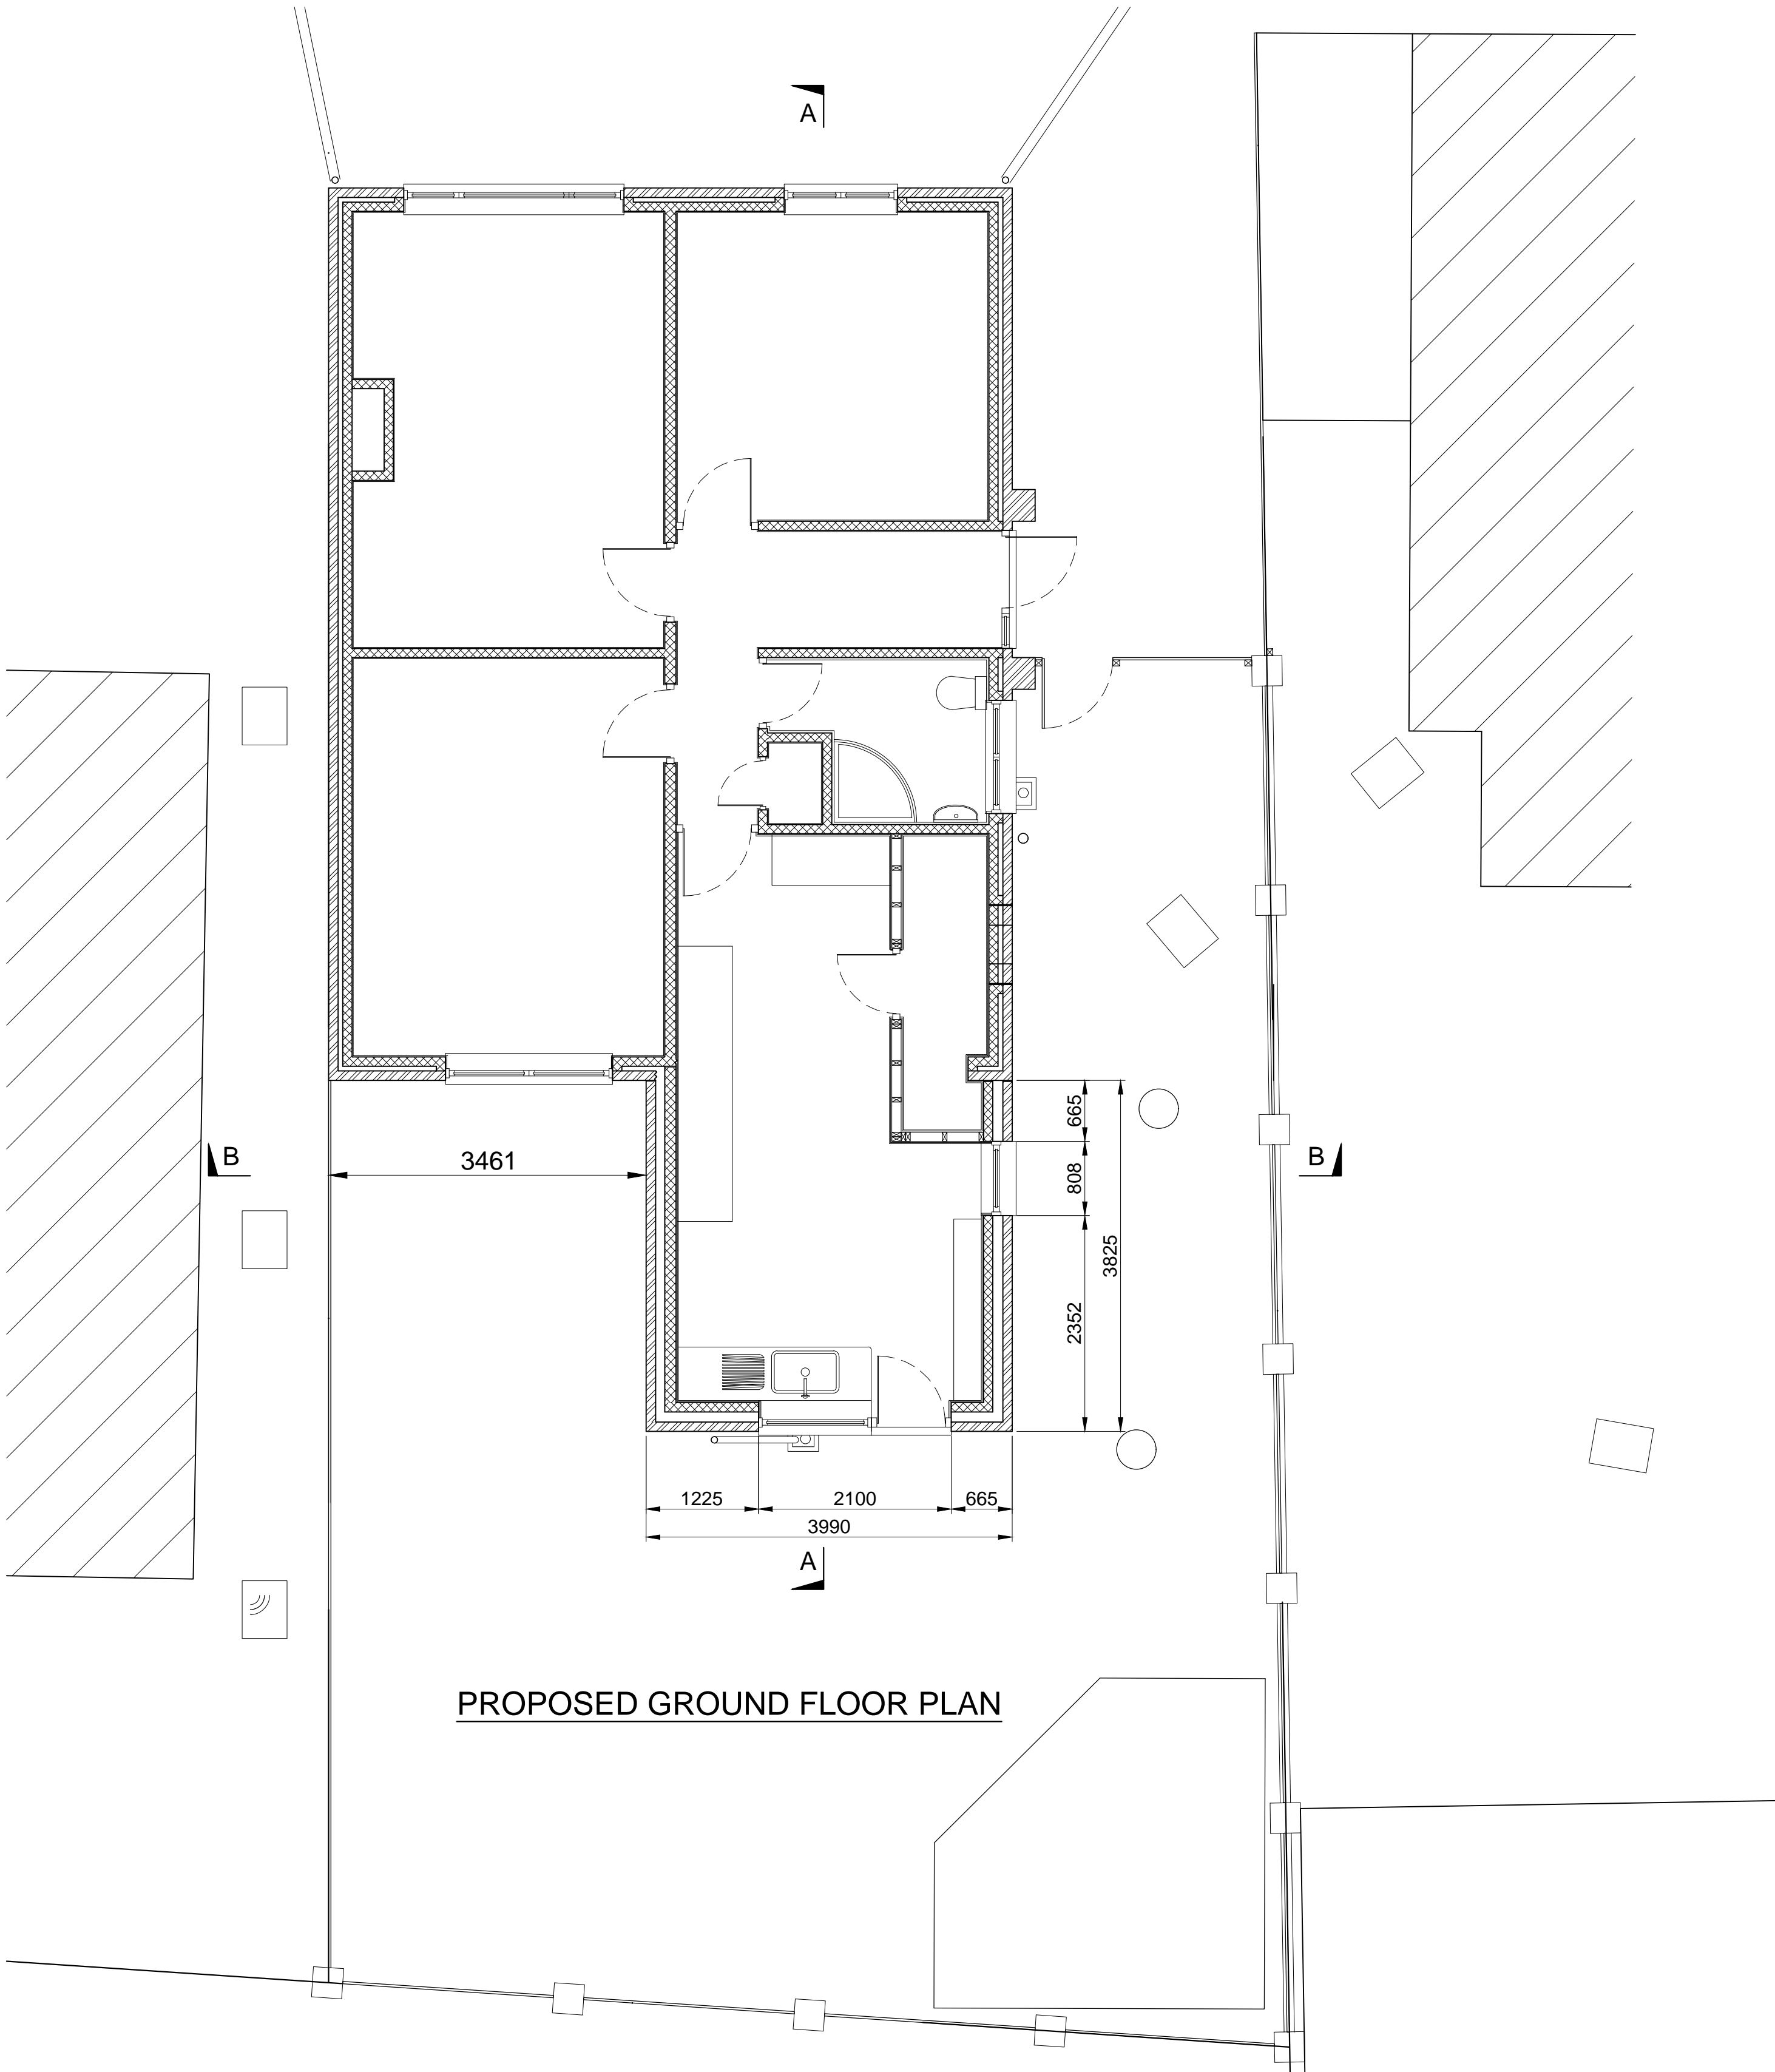

P1	25.02.21	PRELIMINARY SCHEME	TGM
REV	DATE	DESCRIPTION	BY
Revision			
Drawing status			
Preliminary			
Project			
EXTENSION TO REAR OF 6, NURSERY CLOSE, TONBRIDGE, TN10 4JJ			
Title			
PROPOSED GENERAL ARRANGEMENTS : PLANS and ELEVATIONS			
SCALE: 1:50 & 1:100 @ A1		DRAWN BY: TGM	
DATE: 25.02.2021		CHECKED BY: PB	
DRG No: TGM 1920 / 02		REV: P1	