


ALL DIMENSIONS, UNLESS OTHERWISE STATED, IN MILLIMETRES

NOTES:

- 1) SHOW FLOOR CONSTRUCTION 58mm.
- 2) SHOW ROOF INSULATION 61mm.
- 3) SHOW OVERALL RIDGE HEIGHT 3893mm.
- 4) VDD34 DOOR OPENING TO BE MADE 14L HIGH COMMENCING L1. L1 TO BE CUT OUT DN SITE.
- 5) VDE00 DOOR OPENING TO BE MADE 14L HIGH COMMENCING L0.5. L0.5 TO BE CUT OUT DN SITE AND OPENING INCREASED TO 1950mm.

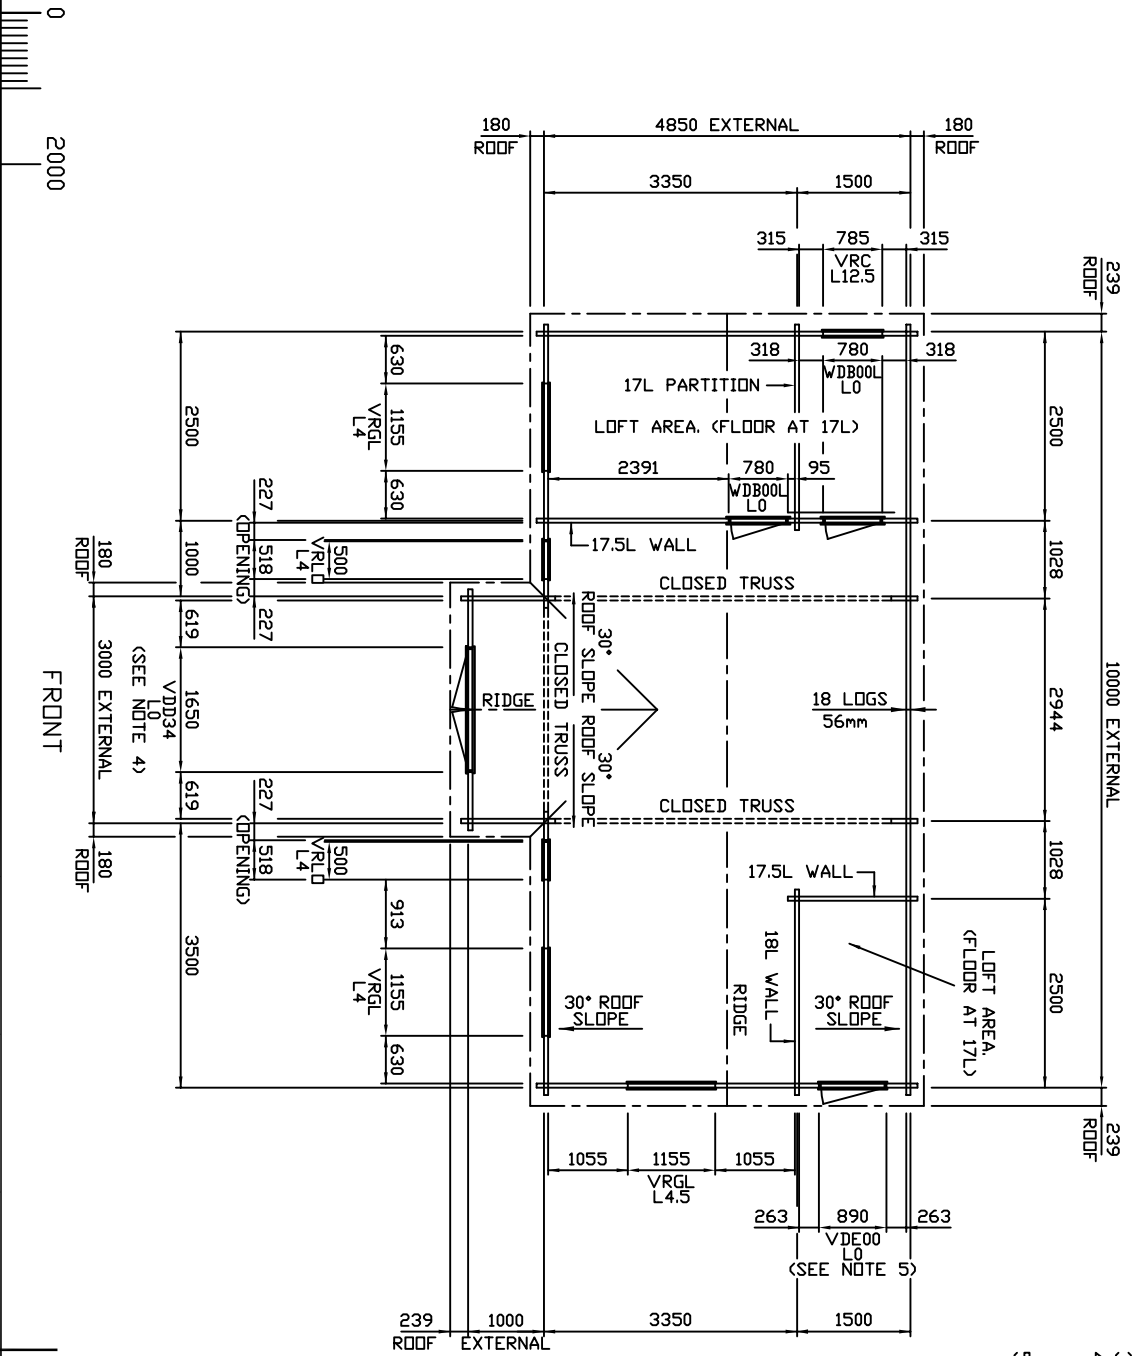

KEOPS INTERLOCK
 Keops Limited
 Five Oaks Farm
 Sheriffs Lanch
 Evesham
 Worcestershire
 WR11 4SN
 Tel: 01386 861961
 Email: design@logcobins.co.uk
 Web: www.logcobins.co.uk

SCALE	DRAWN BY	DATE	CHECKED	DATE	ISSUE	INITIAL	SIGNED	DATE
100	G.W	26/01/21	---	---				
CUSTOMER			STATUS			AMENDMENTS		
HILL'S			PLANNING					
THIS DRAWING AND ANY INFORMATION OR DESCRIPTIVE MATTER SET OUT HEREON ARE THE CONFIDENTIAL AND COPYRIGHT PROPERTY OF KEOPS LIMITED AND MUST NOT BE DISCLOSED, LOANED OR REPRODUCED WITHOUT CONSENT - ©								