


NORTH NORFOLK
DISTRICT COUNCIL
8 JAN 2008
PLANNING DIVISION

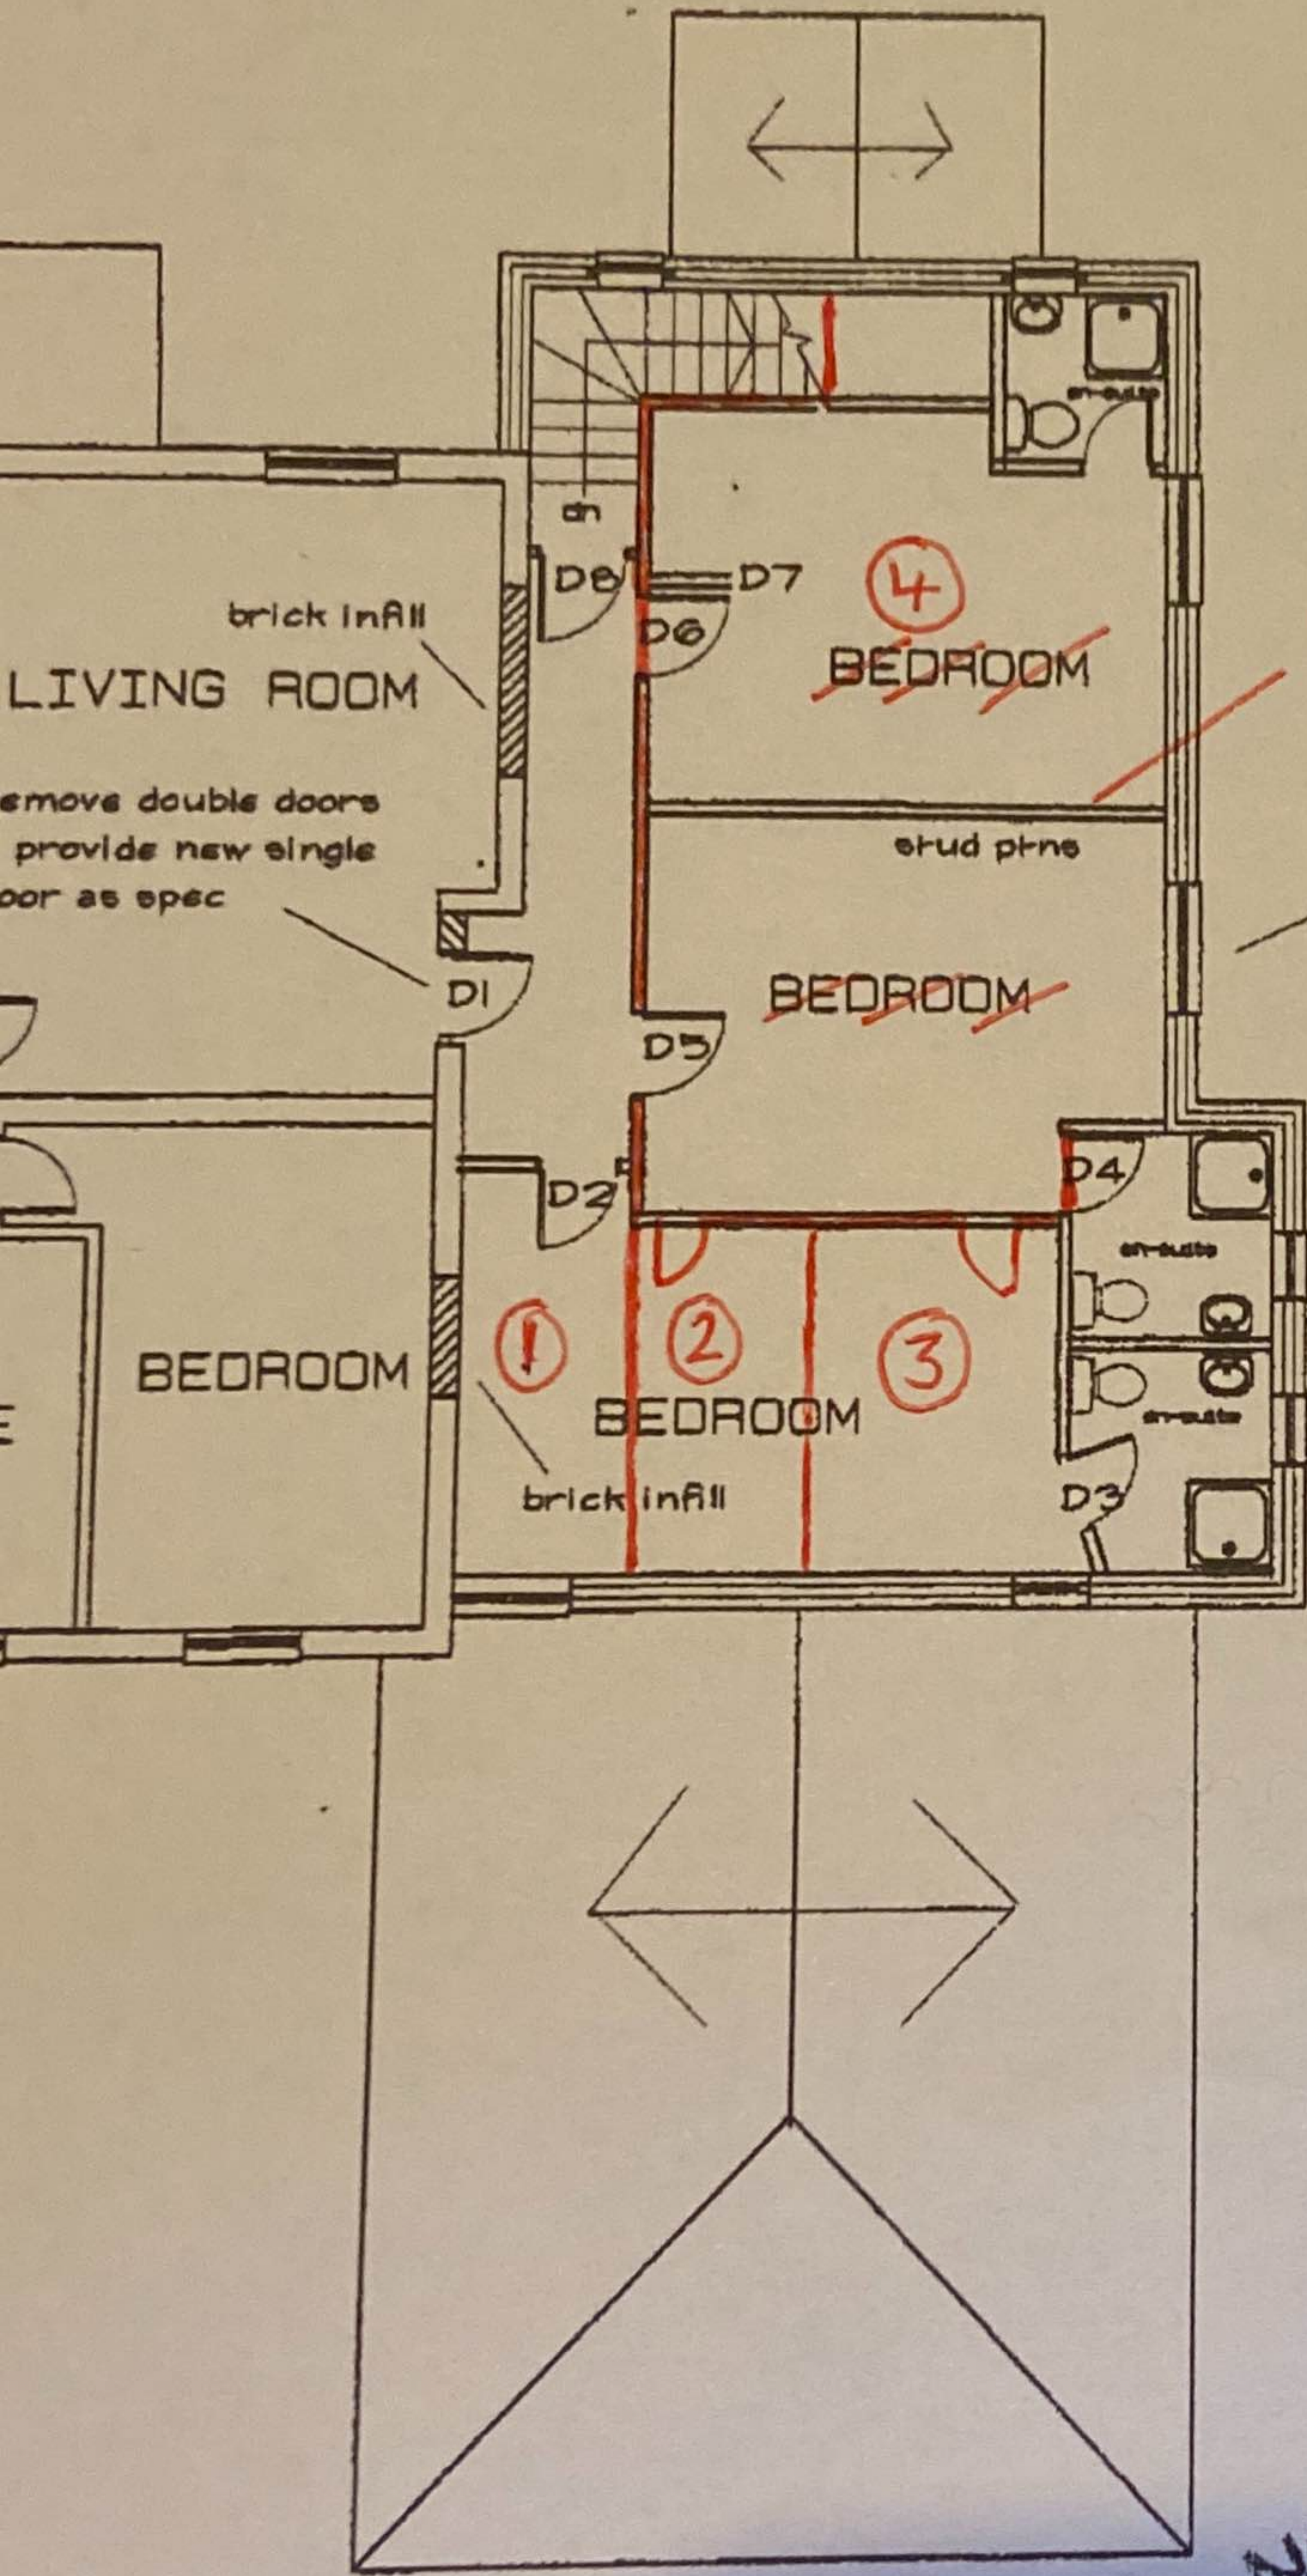

NO CHANGE TO EXSITING
WINDOWS
NO STUD PARTITION

escape window

safety vinyl flooring
to all En - suites

obcured glazing

- ① OFFICE
- ② BATHROOM
- ③ BEDROOM
- ④ KITCHEN DINER

**NON-MATERIAL
AMENDMENT**

Anthony Florentini mrics
Chartered Surveyor &
Architctural Consultant
Tel : 01263 587427

project :
Proposed alterations &
additions to
The Spread Eagle PH
Erpingham Norfolk

dwg :
Proposed First Floor
Plan

client :
Ms B Carder
Date : Jan 08
Scale : 1:100