



FRONT ELEVATION

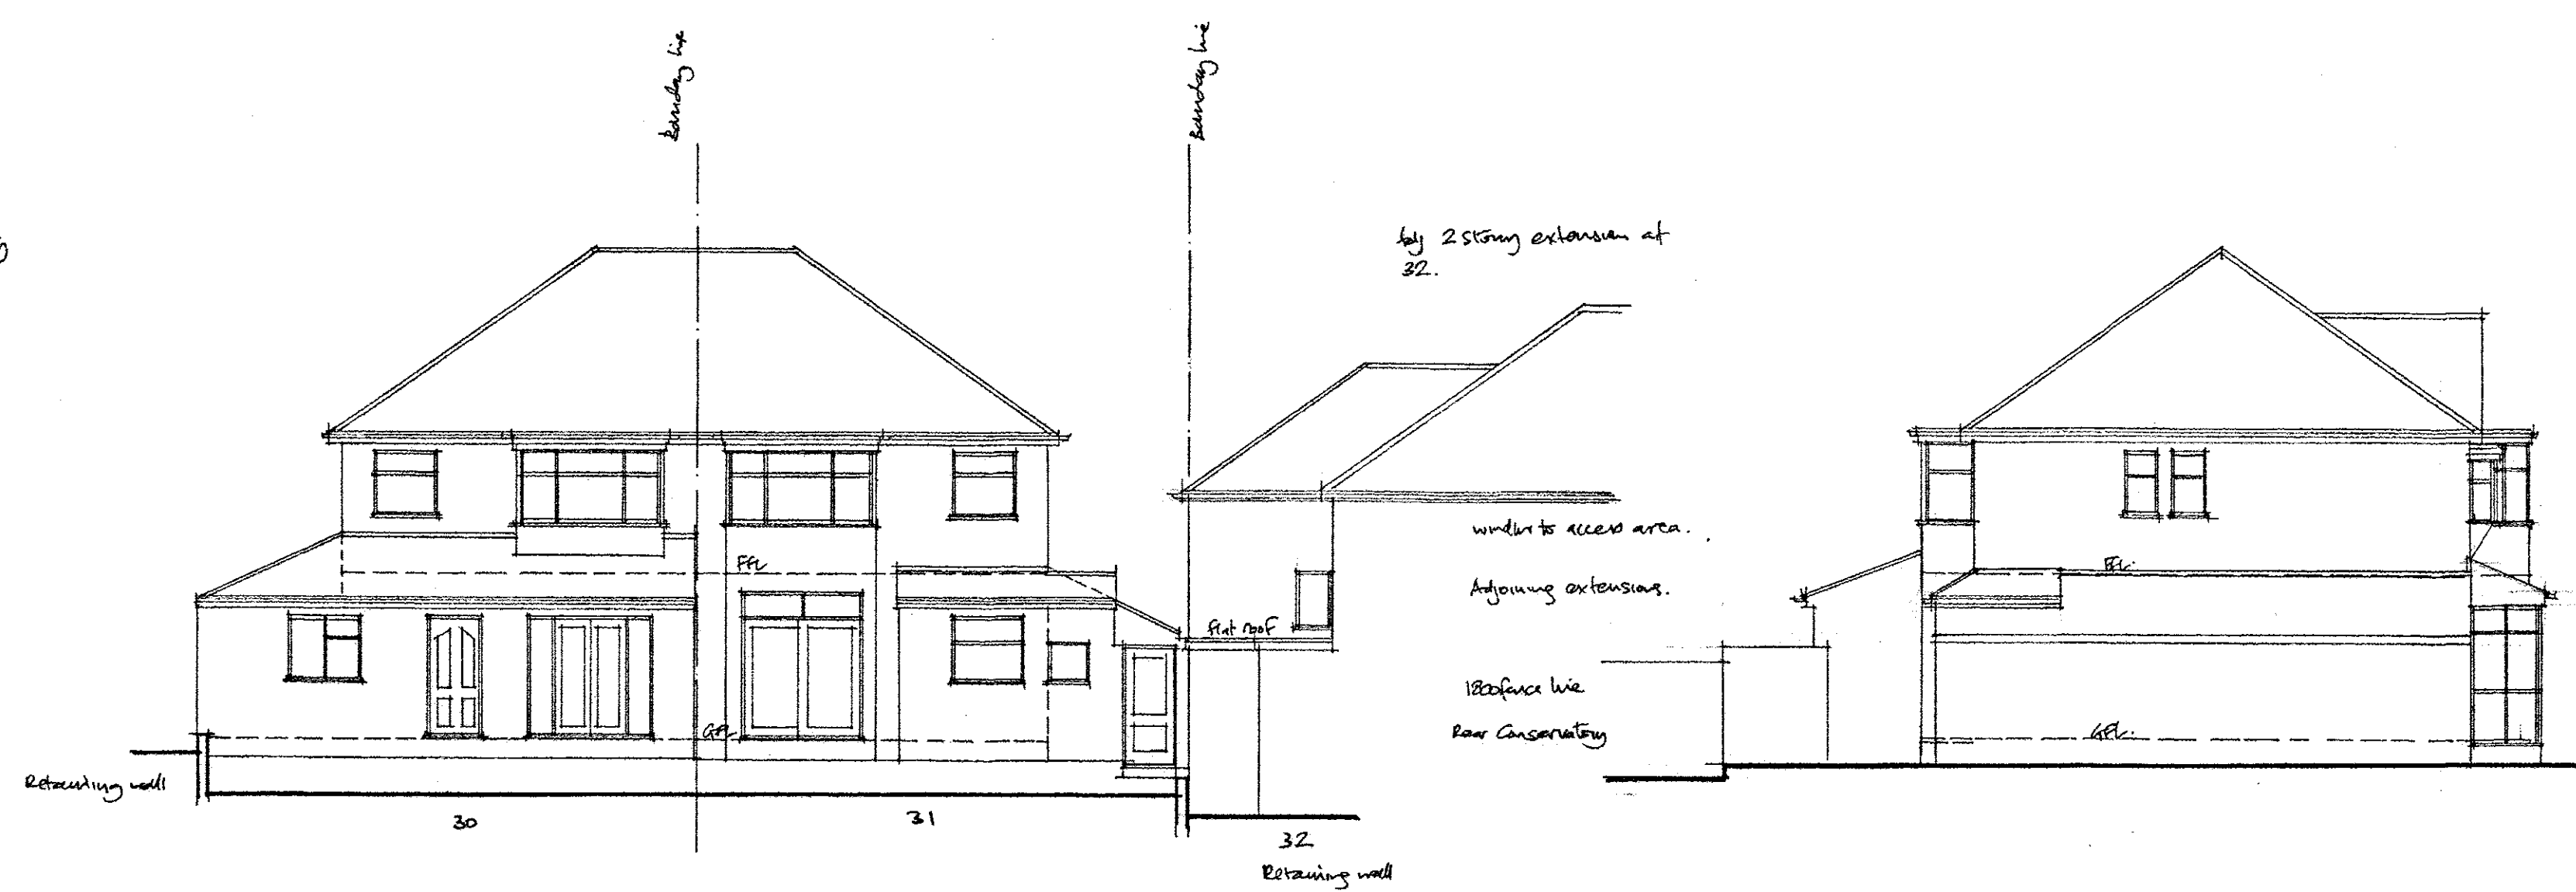


REAR ELEVATION


SIDE ELEVATION

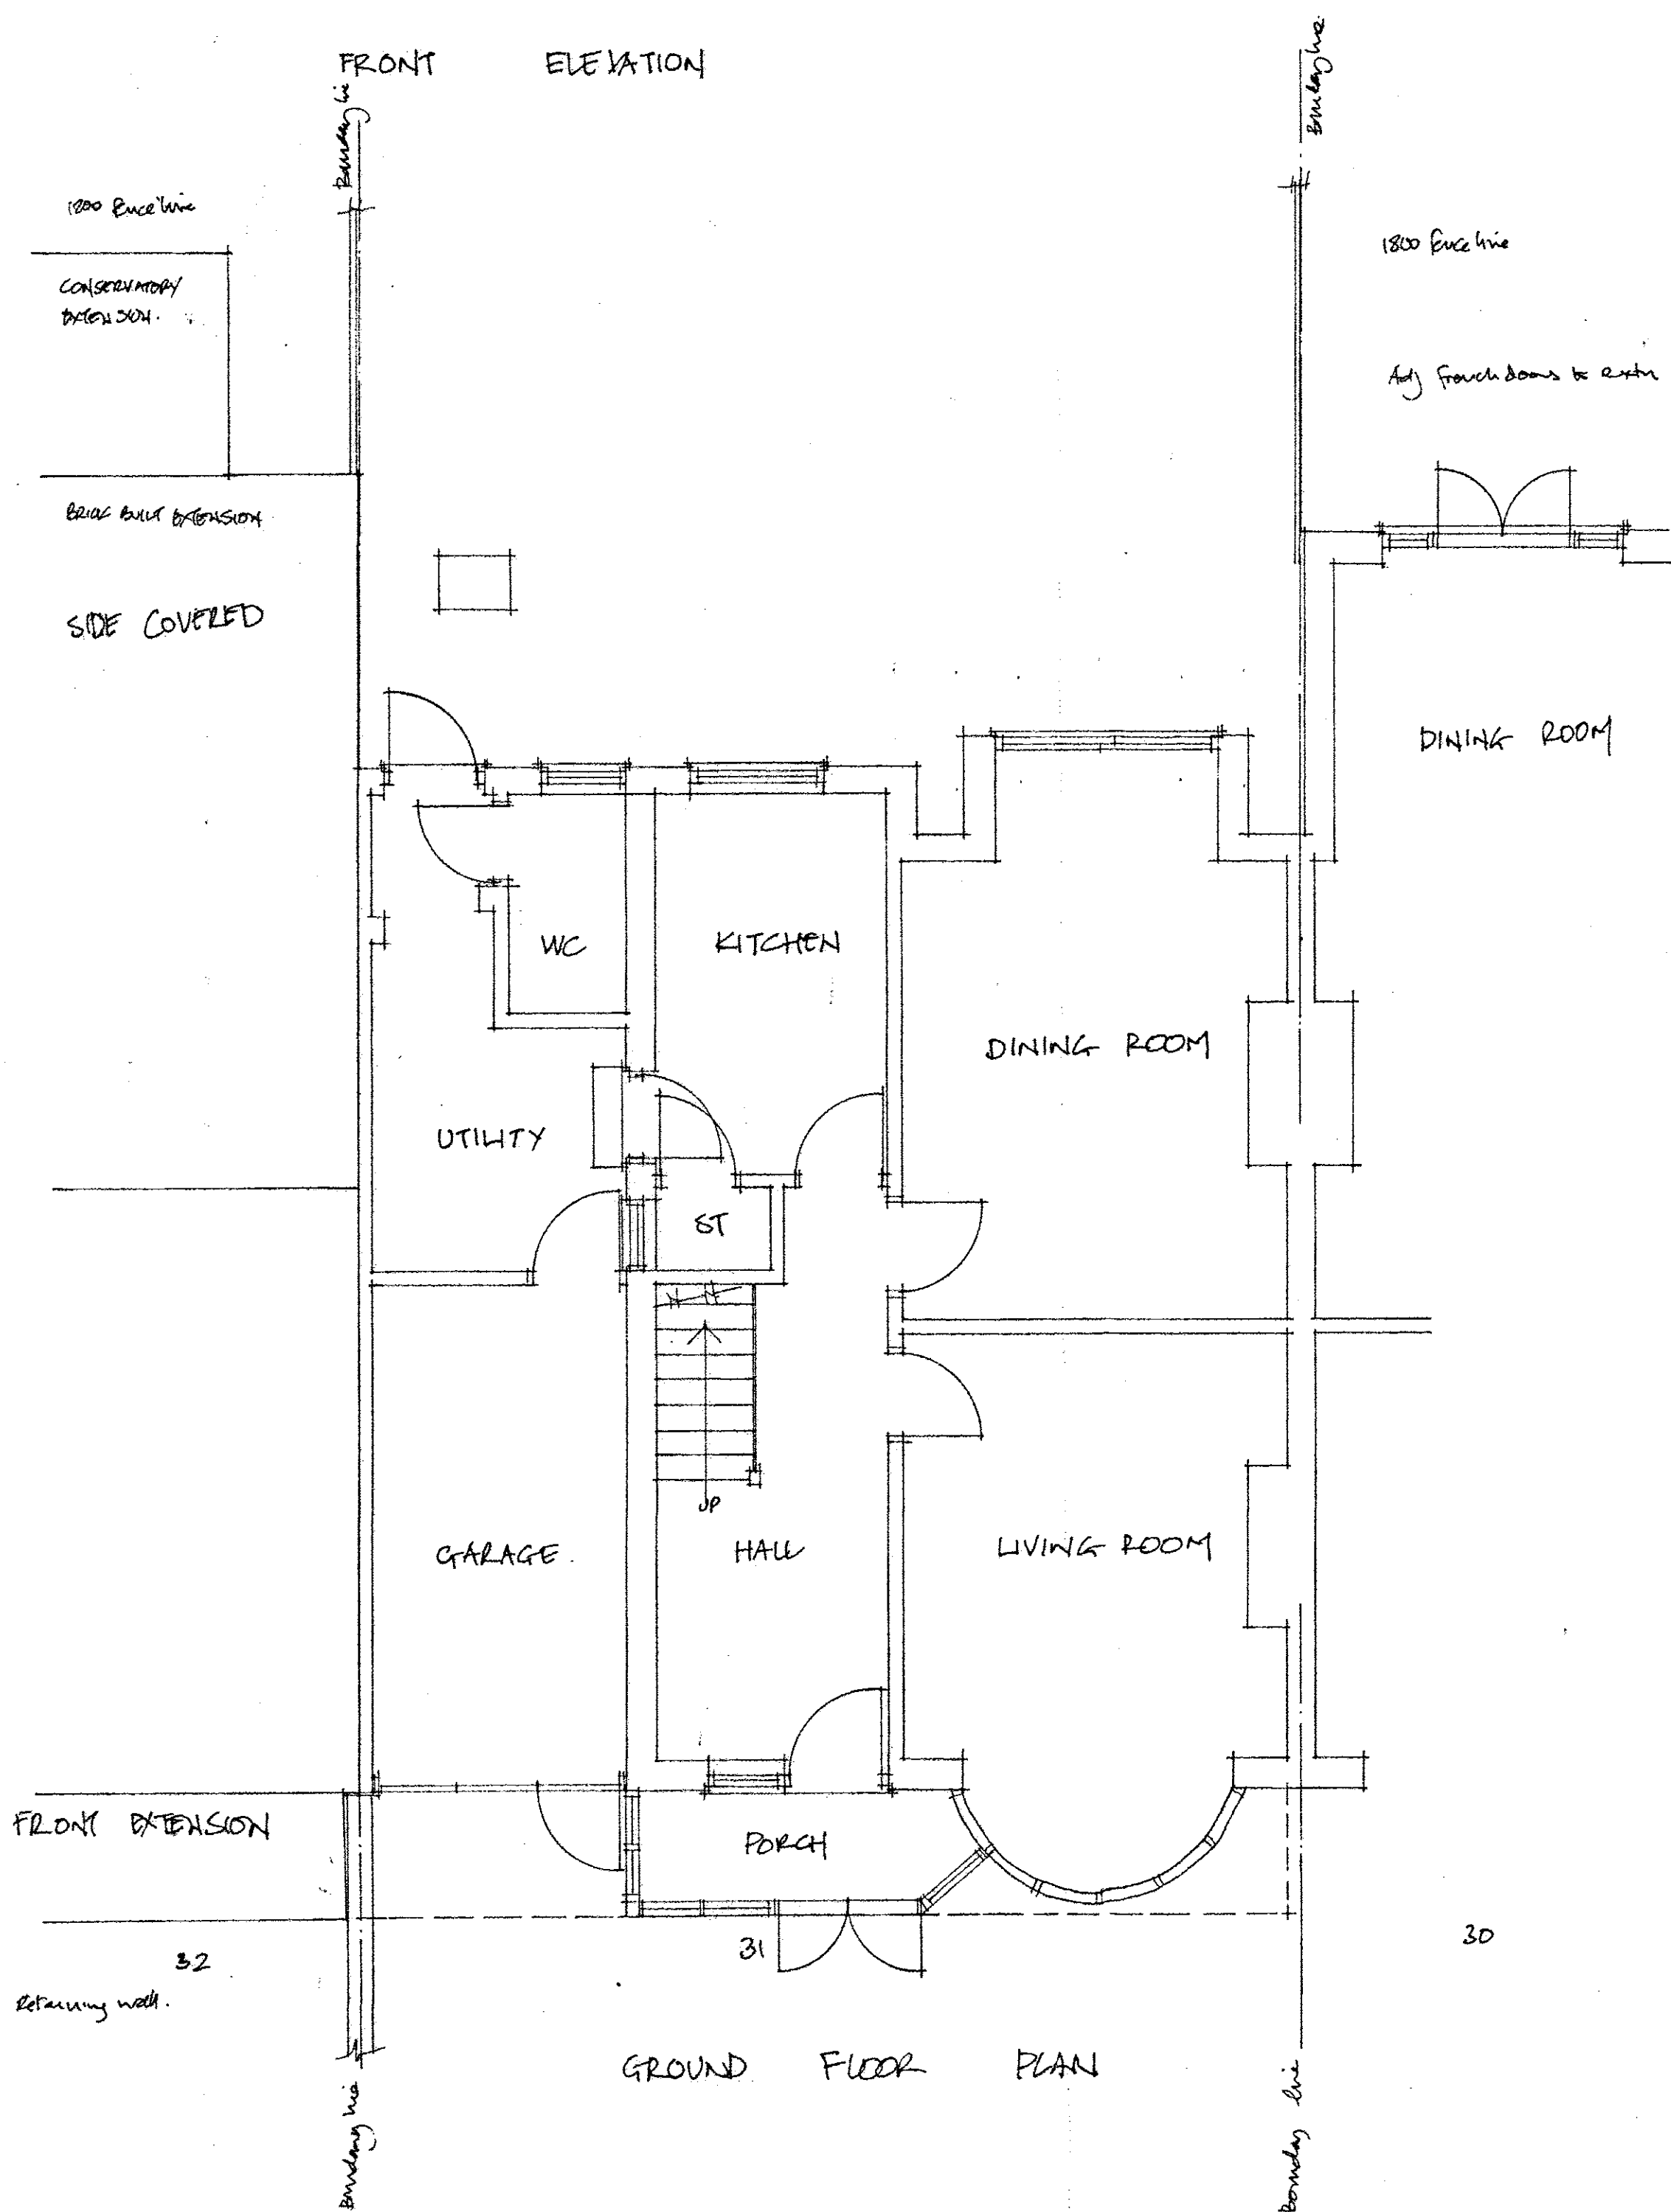

GROUND FLOOR PLAN

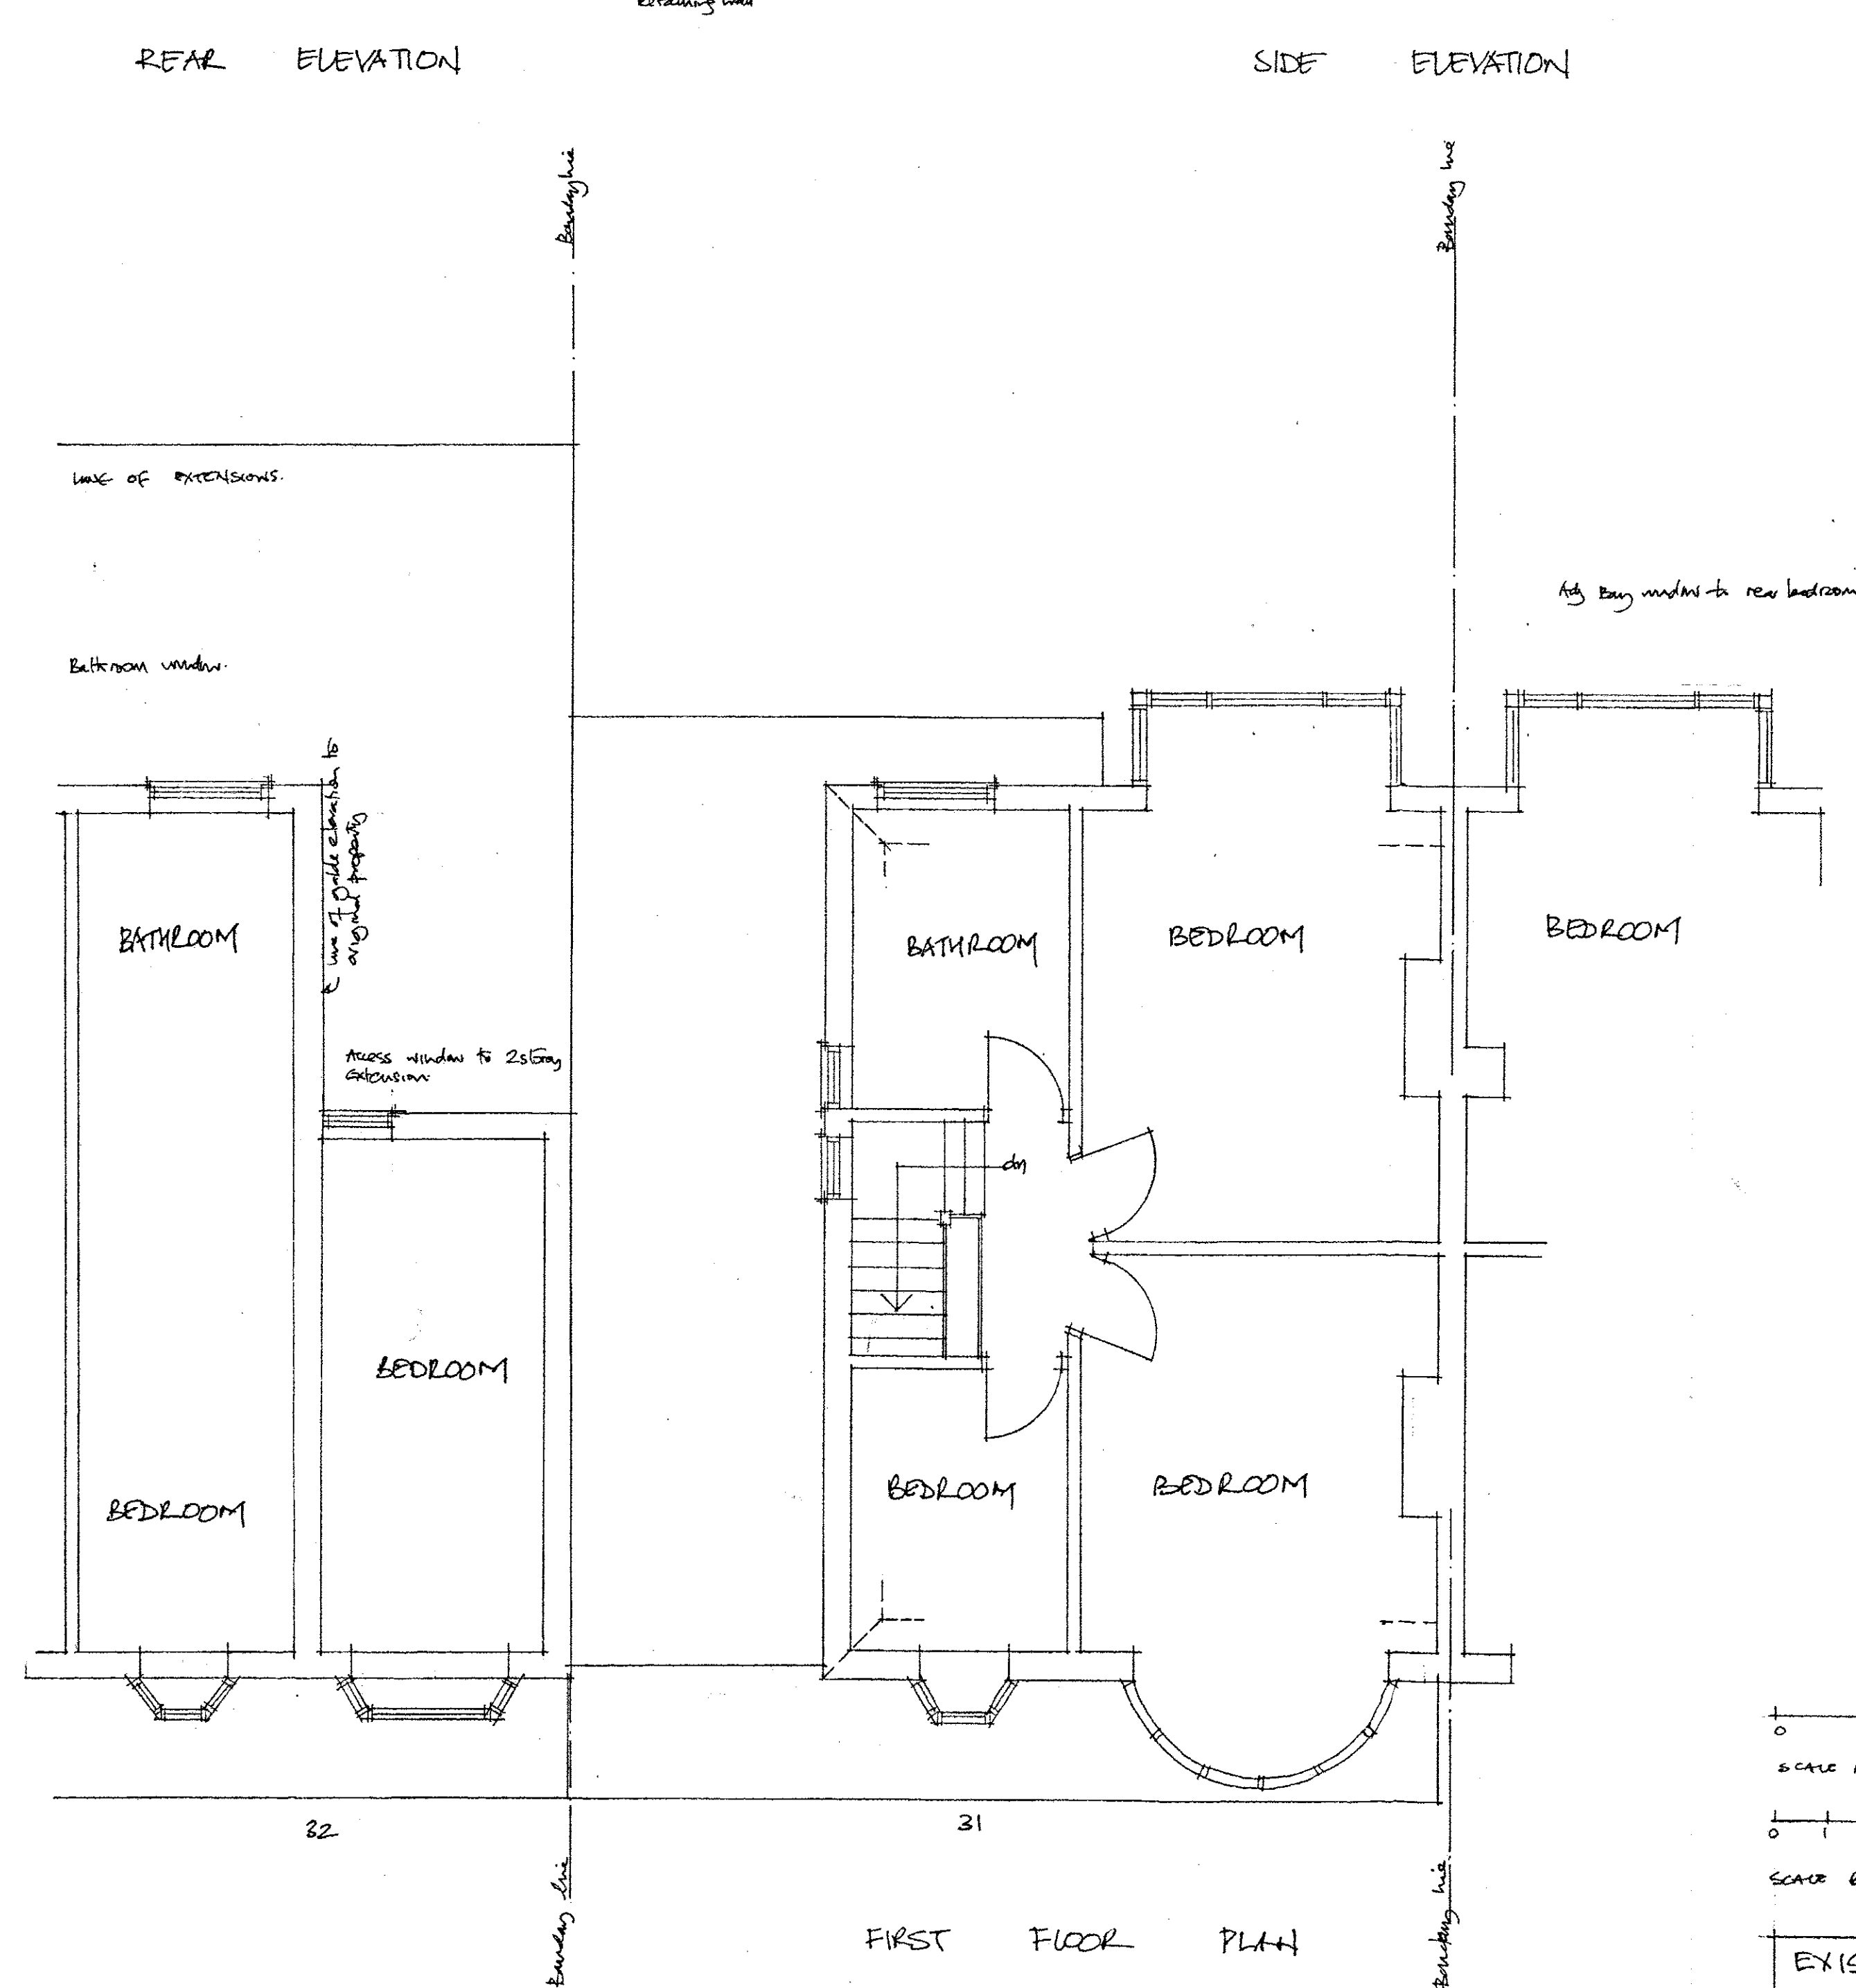

FIRST FLOOR PLAN

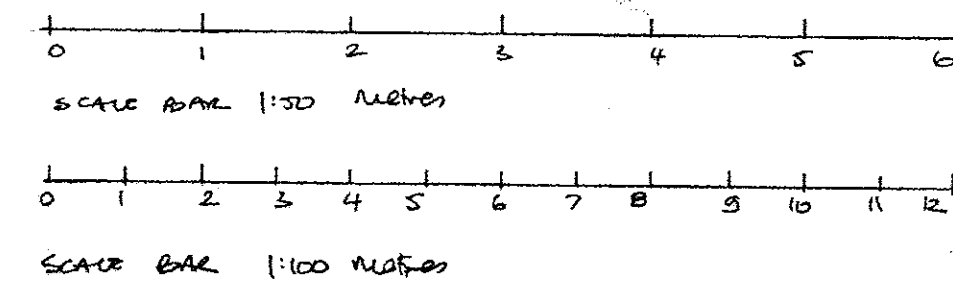

EXISTING PLANS & ELEVATIONS			
AT: 31 HAWTHORNE CROFT			
OLDBURY B68 0DP			
Scale	Date	Drawn	By
1:50, 1:100	Jan 21	01	