



1.5m high timber post & wire fence

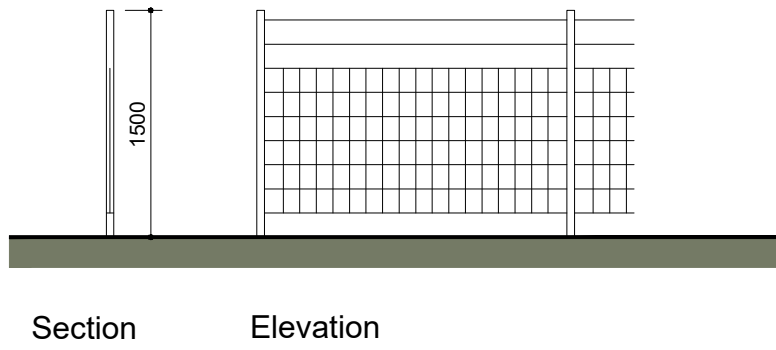

900mm high steel bow-top fence

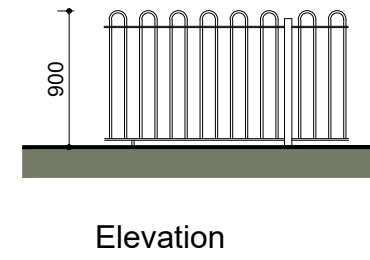

Scaled @ 1:50



REV.	DESCRIPTION:	BY:	DATE:

STEN
ARCHITECTURE

Suite 4, Unit 1,
Benton Office Park,
Bennett Avenue,
Horbury,
Wakefield,
WF4 5RA
Tel: 01924 669424

Web: www.sten-architecture.co.uk
Twitter: @STEN_arch
Facebook: [stenarchitecture](https://www.facebook.com/stenarchitecture)
LinkedIn: Sten Architecture

CLIENT:	R Limbert			TITLE:	Boundary treatments Various details		
SITE:	Lilac Cottage, Pollington			SCALE AT A3:	DATE:	DRAWN:	CHECKED:
				1:50	18.01.21	PN	--
				PROJECT NO:	DRAWING NO:	REVISION:	
				2102	2102.05	-	