



**General Notes:**

1. Do Not Scale This Drawing
2. All dimensions are in millimetres unless otherwise stated
3. Drawing based on survey information by others
4. Contractors are not to scale dimensions from this drawing
5. Contractors are to check all dimensions prior to commencement on site and notify the architect of any errors, omissions, or discrepancies
6. West Port Five Limited retain copyright of this drawing. It may not be copied, altered or reproduced in any way without their written authority.

**Drawing Notes:**

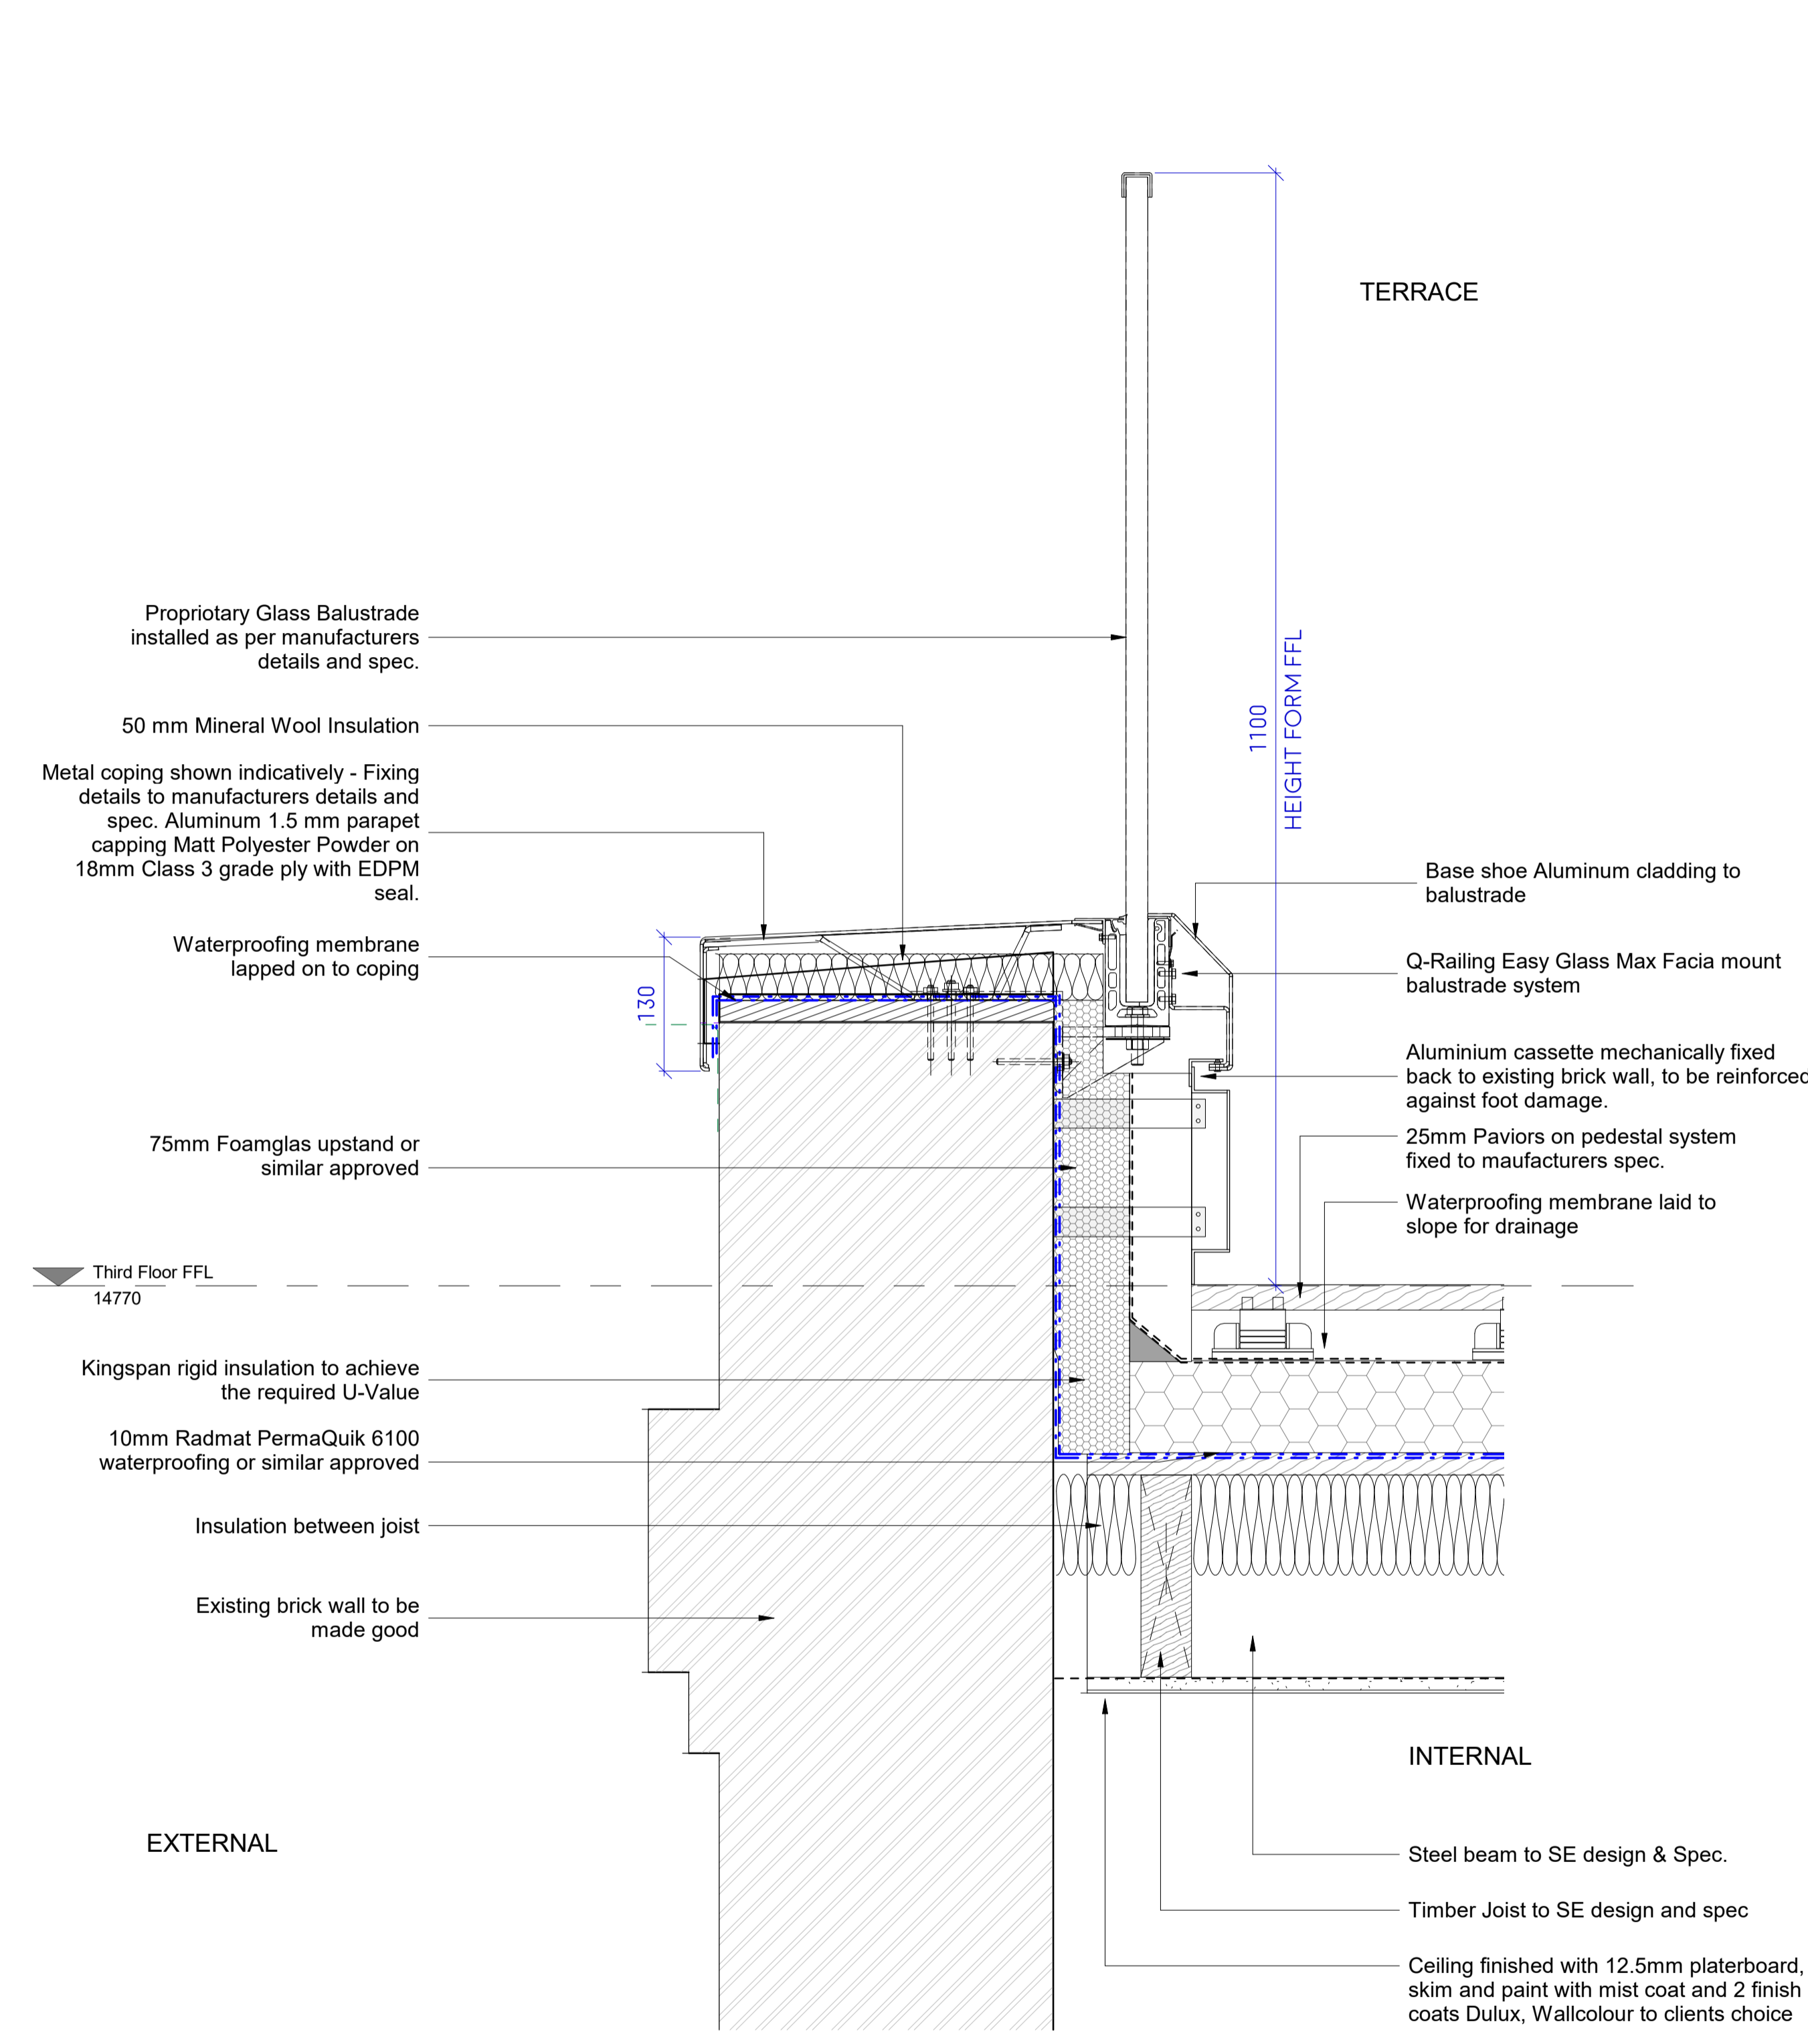

1 Wall to New Balcony Junction  
1:5

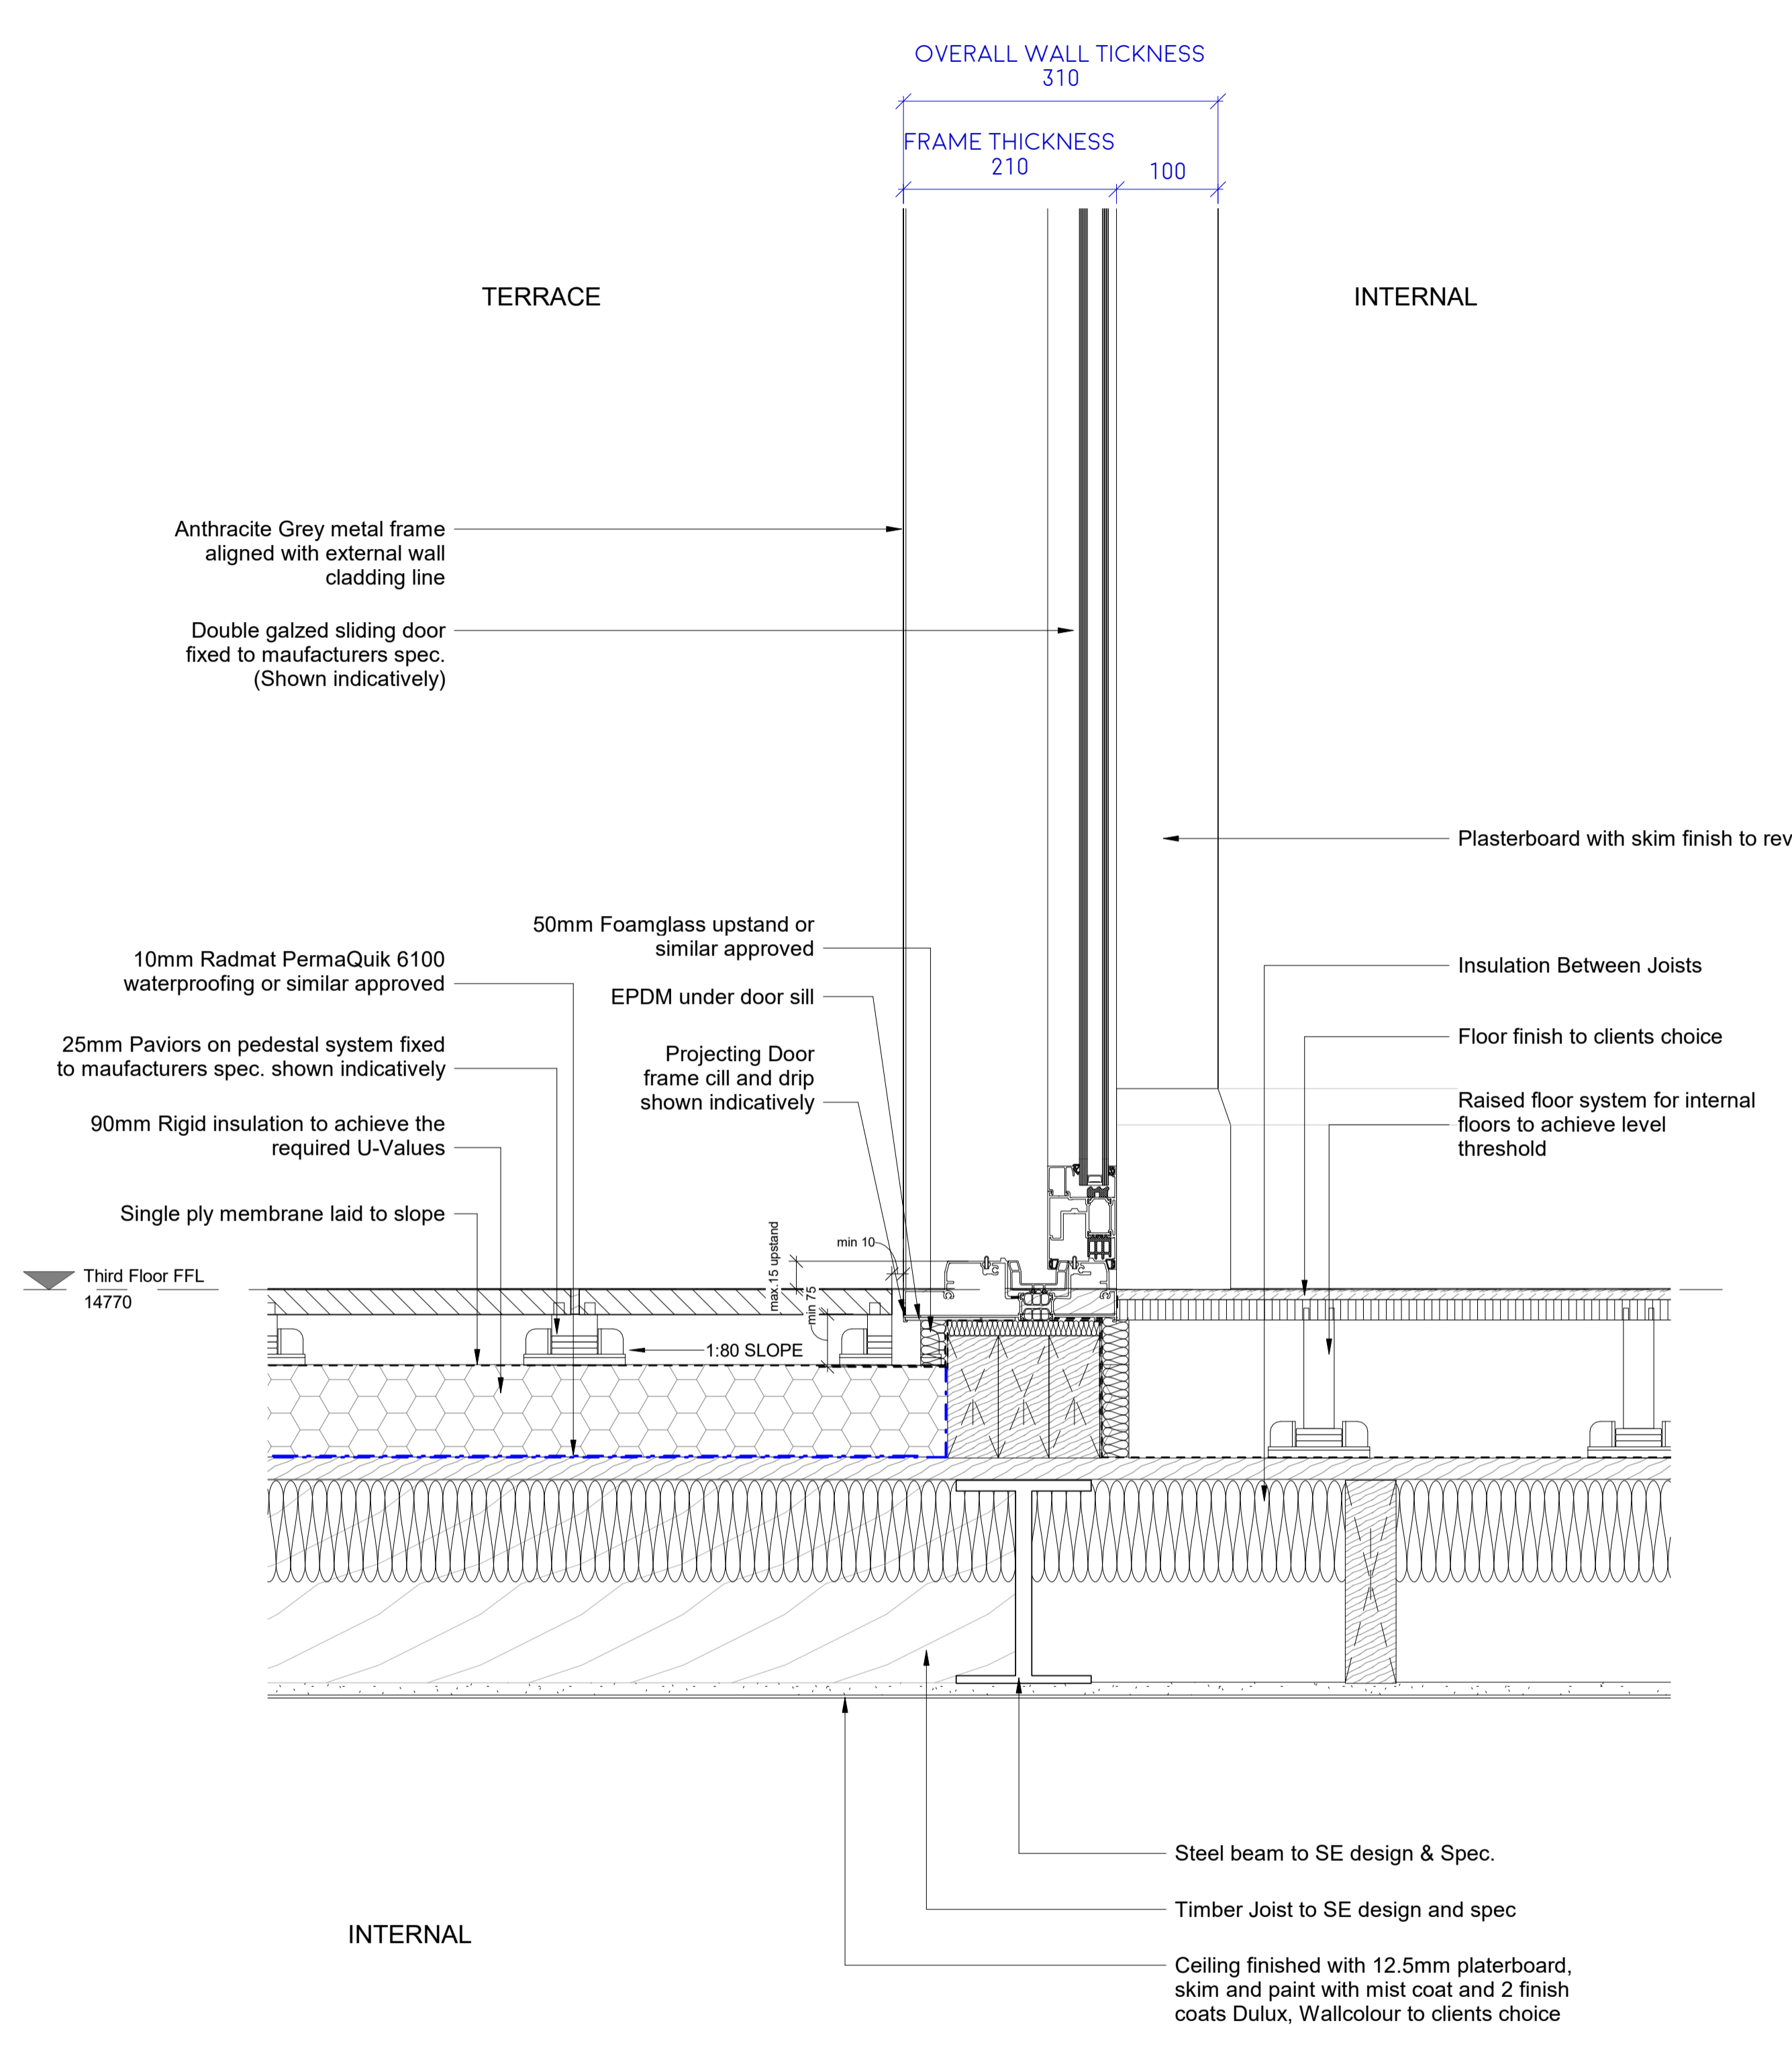


2 New Balcony to New Wall Junction  
1:5

Rev. Date	Description

WEST PORT

Project  
**57 Glengall Road, London**  
Stage  
**Discharge of Planning Conditions**

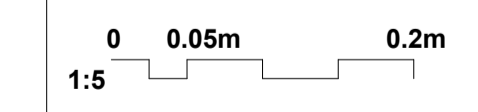

Drawing Title  
**Wall to New Balcony Junction**

Drawing Information	
Scale	Status
<b>1:5 @ A1</b>	
Drawn <b>SOI</b>	Approved
Checked <b>RA</b>	Date <b>03/03/2021</b>
Drawing Reference	Revision
<b>17005-4-403</b>	-