
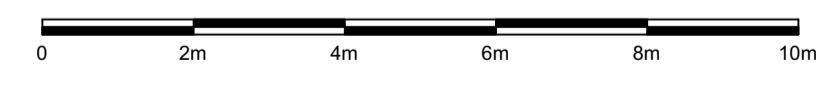


Plant Name	Count	Size
Shrubs		
Buxus sempervirens	29	3L
Cornus Midwinter Fire	16	3L
Cornus sanguinea	8	3L
Corylus avellana	3	3L
Cotinus Grace	1	3L
Euonymus alatus	3	3L
Ilex aquifolium	7	3L
Ligustrum vulgare	8	3L
Lonicera periclymenum	6	3L
Osmanthus burkwoodii	1	3L
Philadelphus 'Belle Etoile'	4	3L
Prunus spinosa	3	3L
Rosa canina	3	3L
Sambucus nigra	4	3L
Sarcococca confusa	84	3L
Viburnum Bodnantense	1	3L
Viburnum opulus	7	3L
Trees		
Amelanchier lamarkii	1	10-12cm
Betula pendula	1	10-12cm
Cornus 'Norman Haddon'	1	10-12cm
Crataegus laevigata	1	10-12cm
Malus domestica Egremont	1	10-12cm
Malus domestica Rosette	1	10-12cm
Malus domestica Rubinette	1	10-12cm
Malus domestica Spartan	1	10-12cm
Malus domestica Worcest	1	10-12cm
Malus hupehensis	1	10-12cm
Malus sylvestris 'Evereste'	1	10-12cm
Prunus serrulata	1	10-12cm
Sorbus hupehensis Pink P	1	10-12cm
Peach 'Peregrine'	1	Fan Trained TBC
Nectarine 'Lord Napier'	1	Fan Trained TBC
Pear 'Bristol Cross'	1	Fan Trained TBC
Perennials		
Anemone Honore Jobert	27	2L
to be planted with		
Hedera helix	52	Plugs
Allium Everest	27	Bulbs loose
Molinia Poul Petersen	34	2L
to be planted with		
Asarum europeum	68	Plugs
Sesleria autumnalis	75	2L
to be planted with		
Salvia 'Caradonna'	32	9cm
Galium odoratum	150	Plugs
Anemone Honore Jobert	37	9cm
Anemone September Charm	9	9cm
Astrantia major	19	9cm
Astrantia Roma	14	9cm
Matteucia Struthiopteris	68	9cm
Miscanthus sinensis Abundant	6	2L
Rosa Adelaide d'Orleans	2	5L
Rosa Generous Gardener	4	5L
Salvia Caradonna	13	9cm
Stipa gigantea	6	2L
Tellima grandiflora	27	9cm
Marginal Plants		
Lythrum salicaria	7	9cm
Iris pseudoacorus	7	9cm
Caltha palustris	7	9cm
Mentha aquatica	7	9cm
Spring Bulbs		
Narcissus Hawera	200	Loose

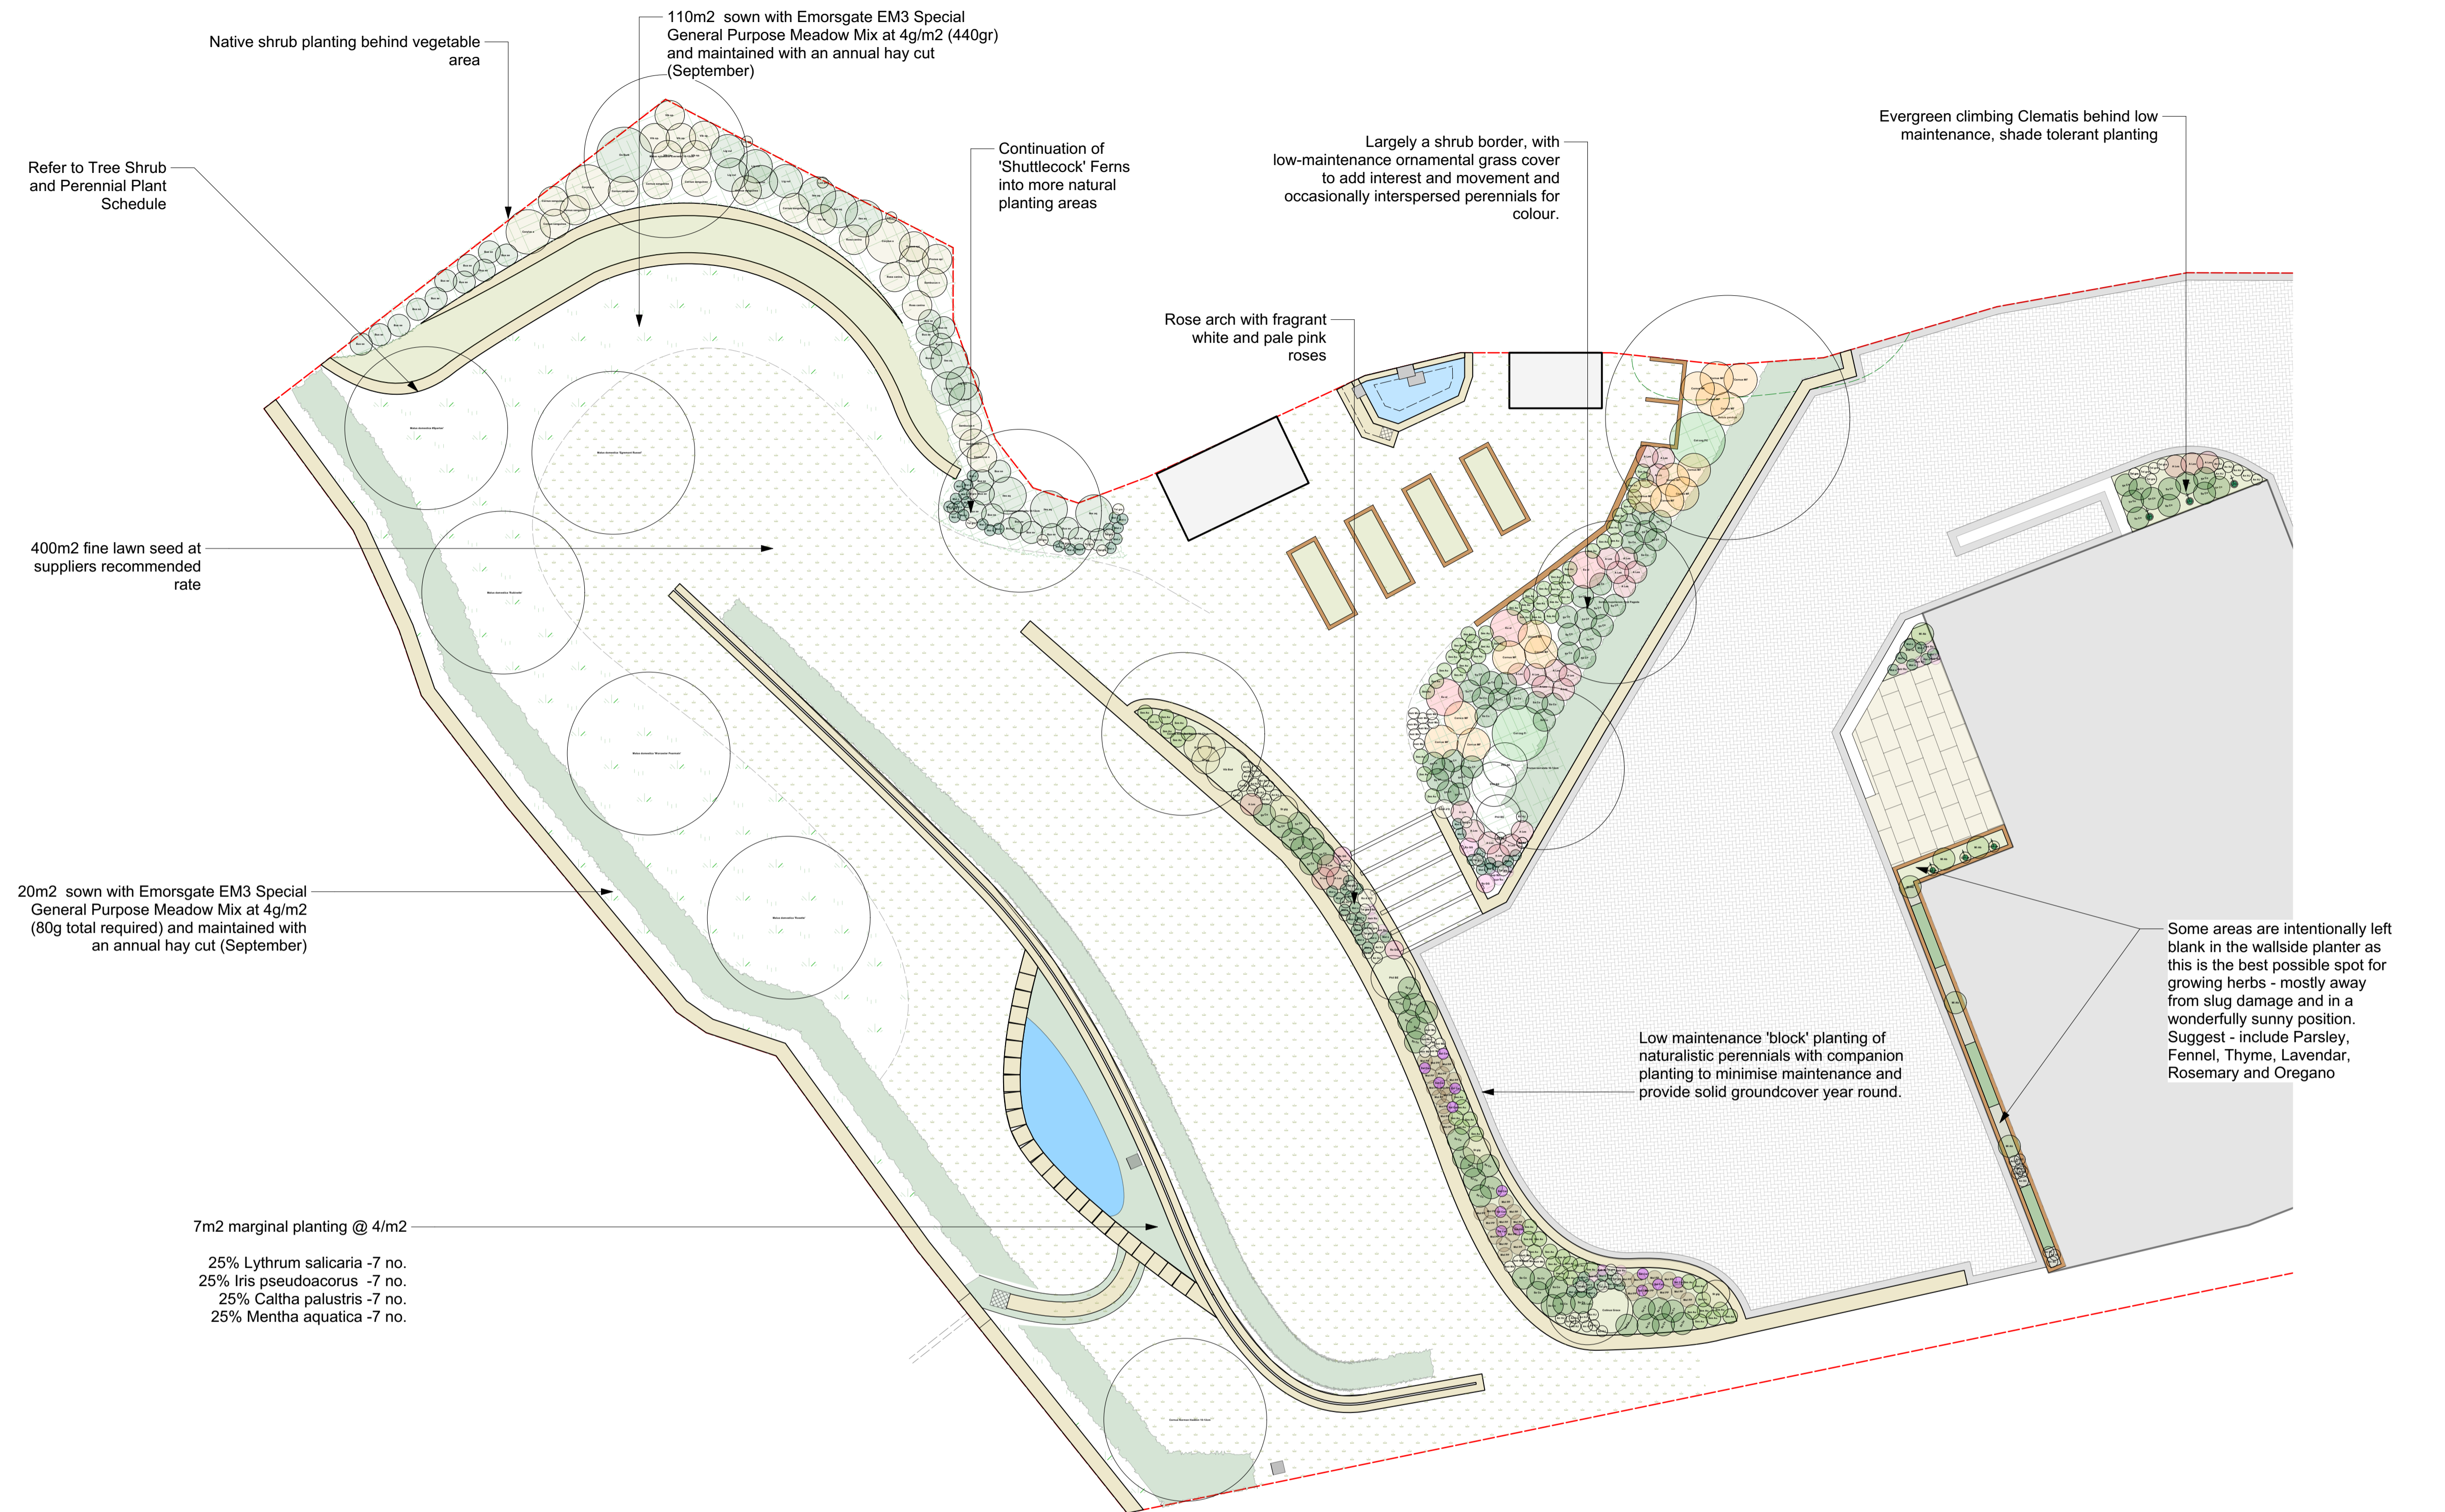

Revision	Date	Description
A	02/02/2021	Update to General Arrangements at Ponds

Client Name: Sean and Louise Bailey
Client Address: Springside, Queens Square,
Marle Hill, Chalford, Stroud GL6 8EX
Filename: C:\Users\144788\OneDrive\Business_03 Current Projects\BG110_Springside Marle Hill\Drawing\CAD\Vectorworks\Springside General Arrangements RevF.vwx

Project:	Springside	Code:	BG110
Drawing Title:	Planting Proposals	A	Scale @ A1: 1:100
Drawing Number:	BG110_4_1_002	Date:	22/01/2021
Status:	Technical	Drawn:	Dave Norton