


1 General Arrangements  
Scale: 1:100

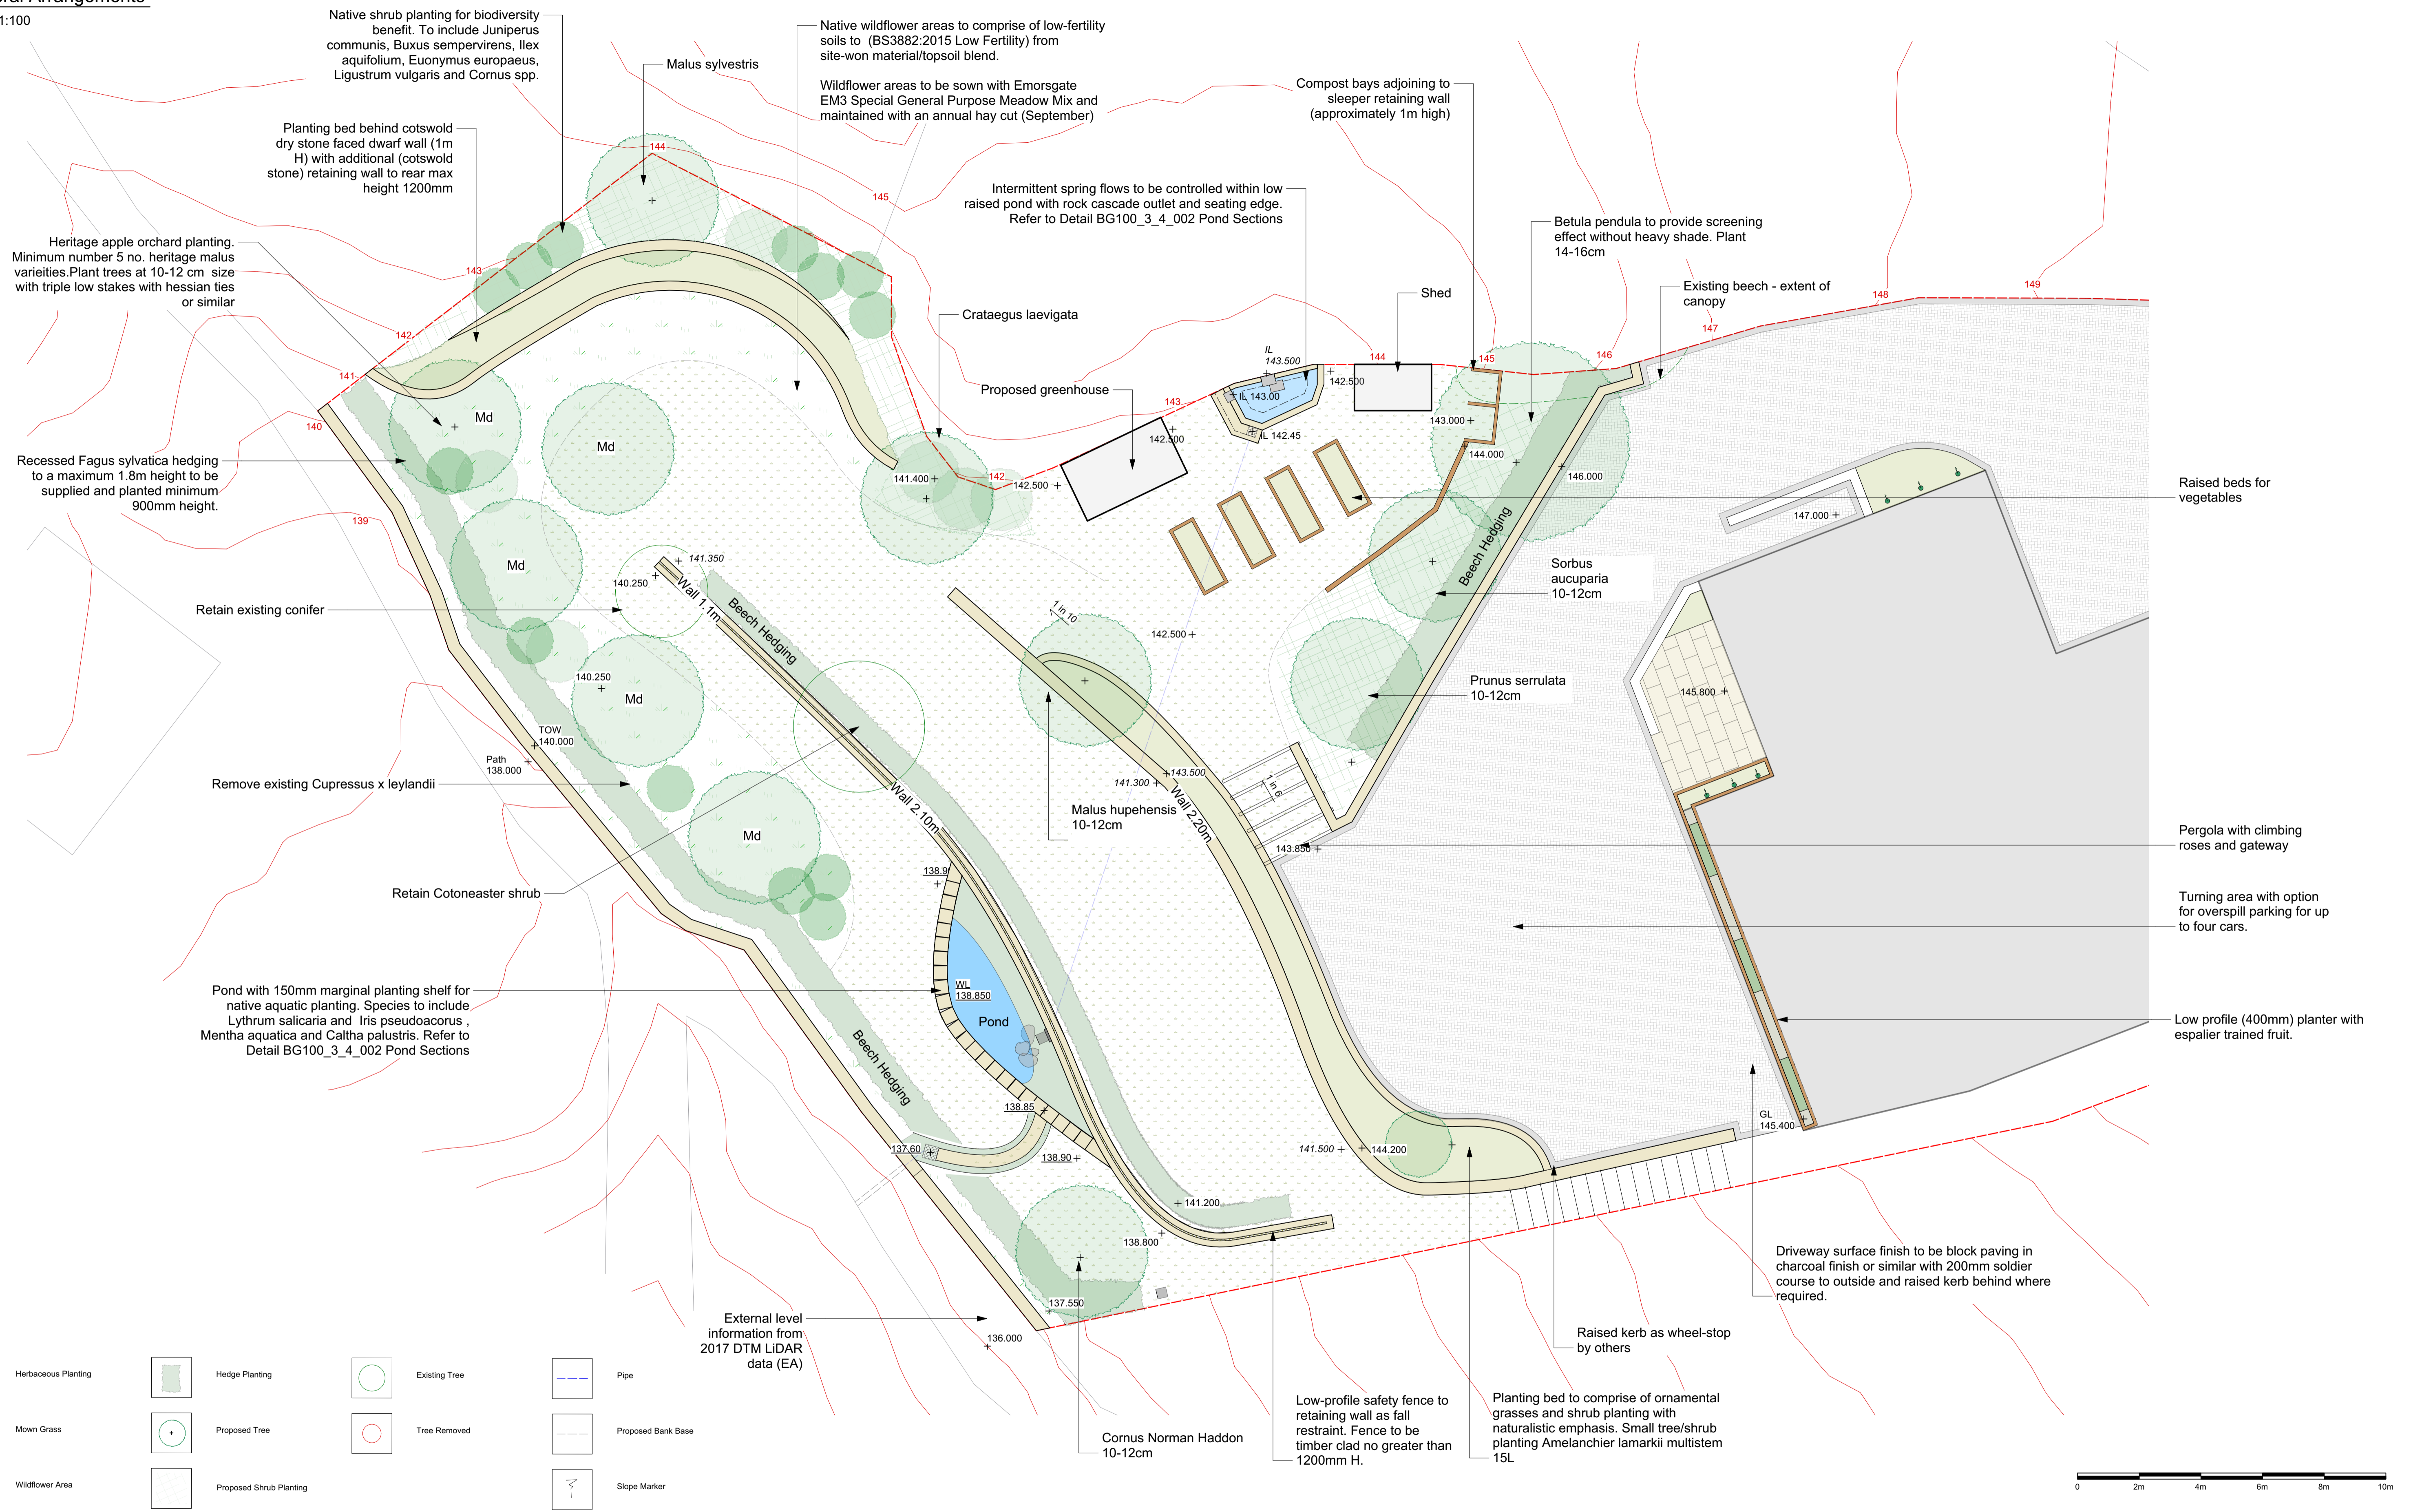

**KEY**

	Herbaceous Planting		Existing Tree		Pipe
	Mown Grass		Proposed Tree		Proposed Bank Base
	Wildflower Area		Tree Removed		Slope Marker
	Hedge Planting				



Revision	Date	Description
E	14/12/2020	Add detail following meeting with SDC
F	27/01/2021	Create 'toe' wall to mitigate banking at raised beds
G	02/02/2021	Show cascade outlets

Client Name: Sean and Louise Bailey  
Client Address: Springside, Queens Square, Marle Hill, Chalford, Stroud GL6 8EX  
Filename: C:\Users\144788\OneDrive\Business\_03 Current Projects\BG110\_Springside Marle Hill\Drawing\CAD\Vectorworks\Springside General Arrangements RevF.vwx

Project:	Springside	Code:	BG110
Drawing Title:	Landscape General Arrangements	G	Scale @ A1: 1:100
Drawing Number:	BG110_3_1_001	Date:	04/11/2020
Status:	Planning	Drawn:	Dave Norton